

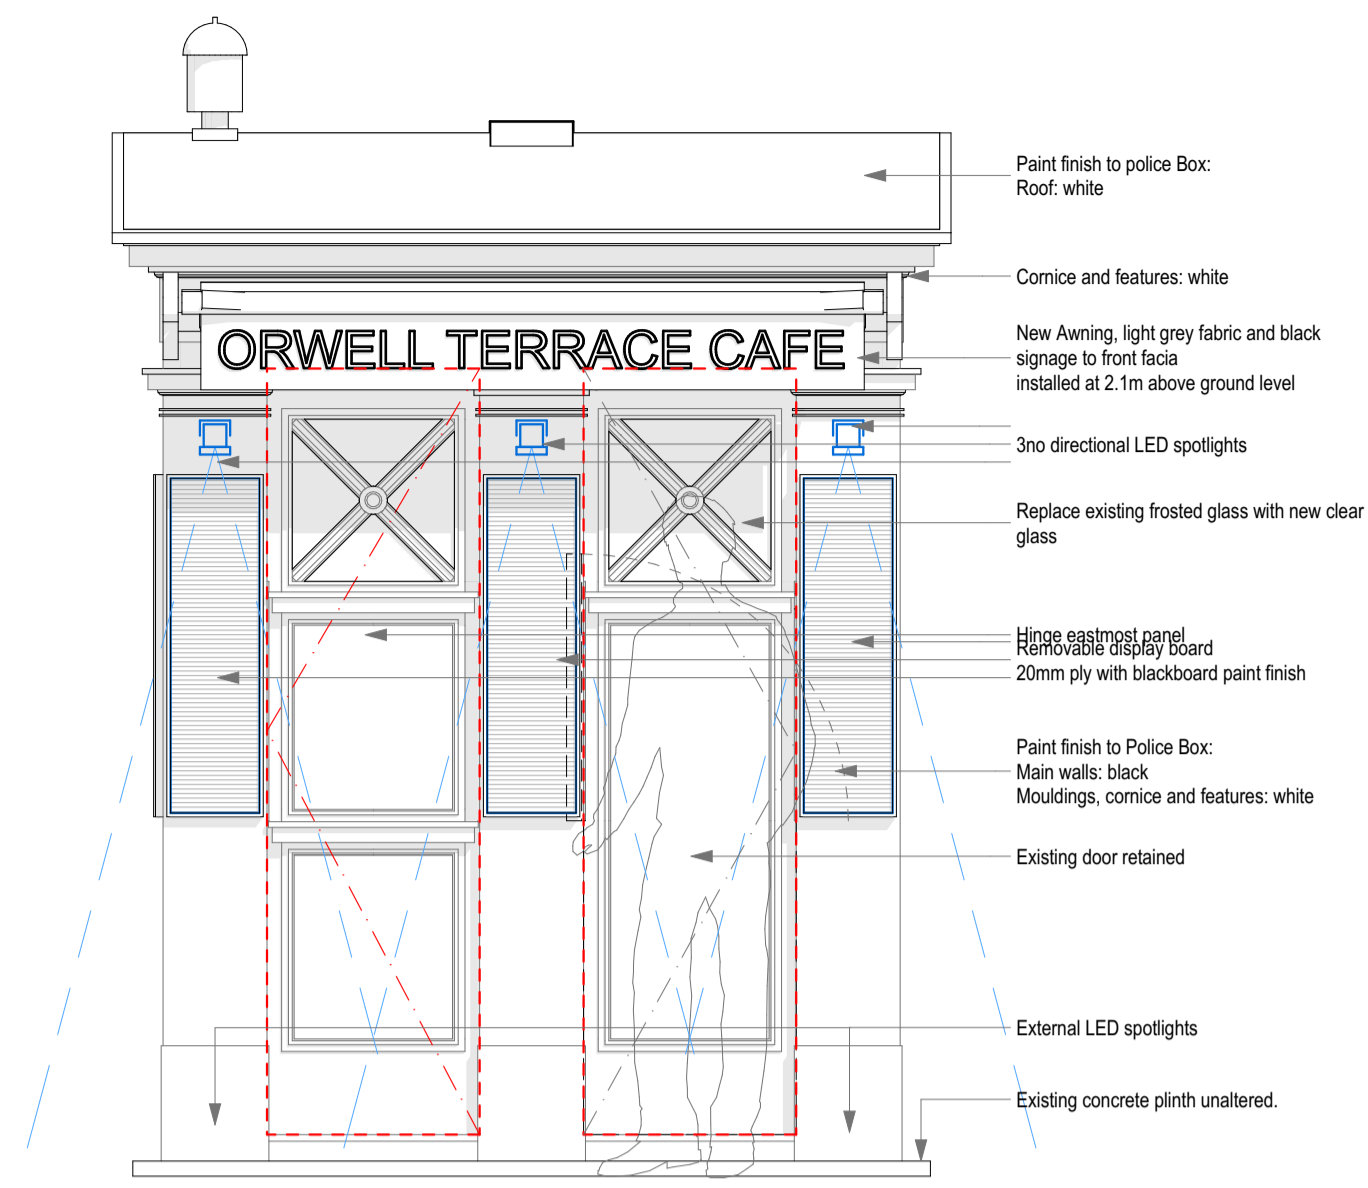


Sketch (as proposed)
not to scale

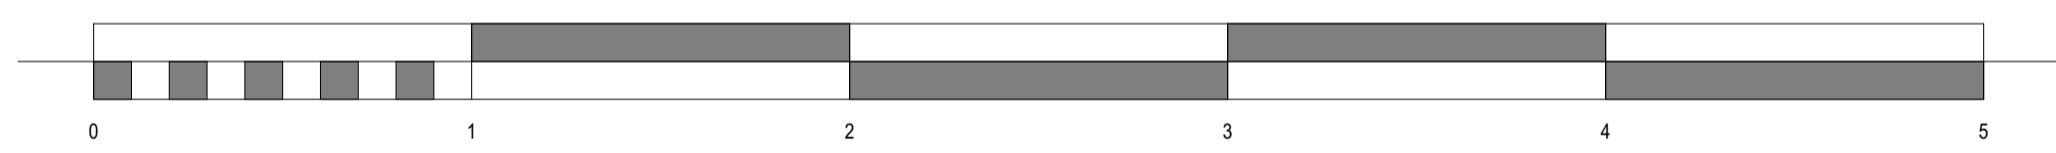


North Elevation-Out of Hours
1:20

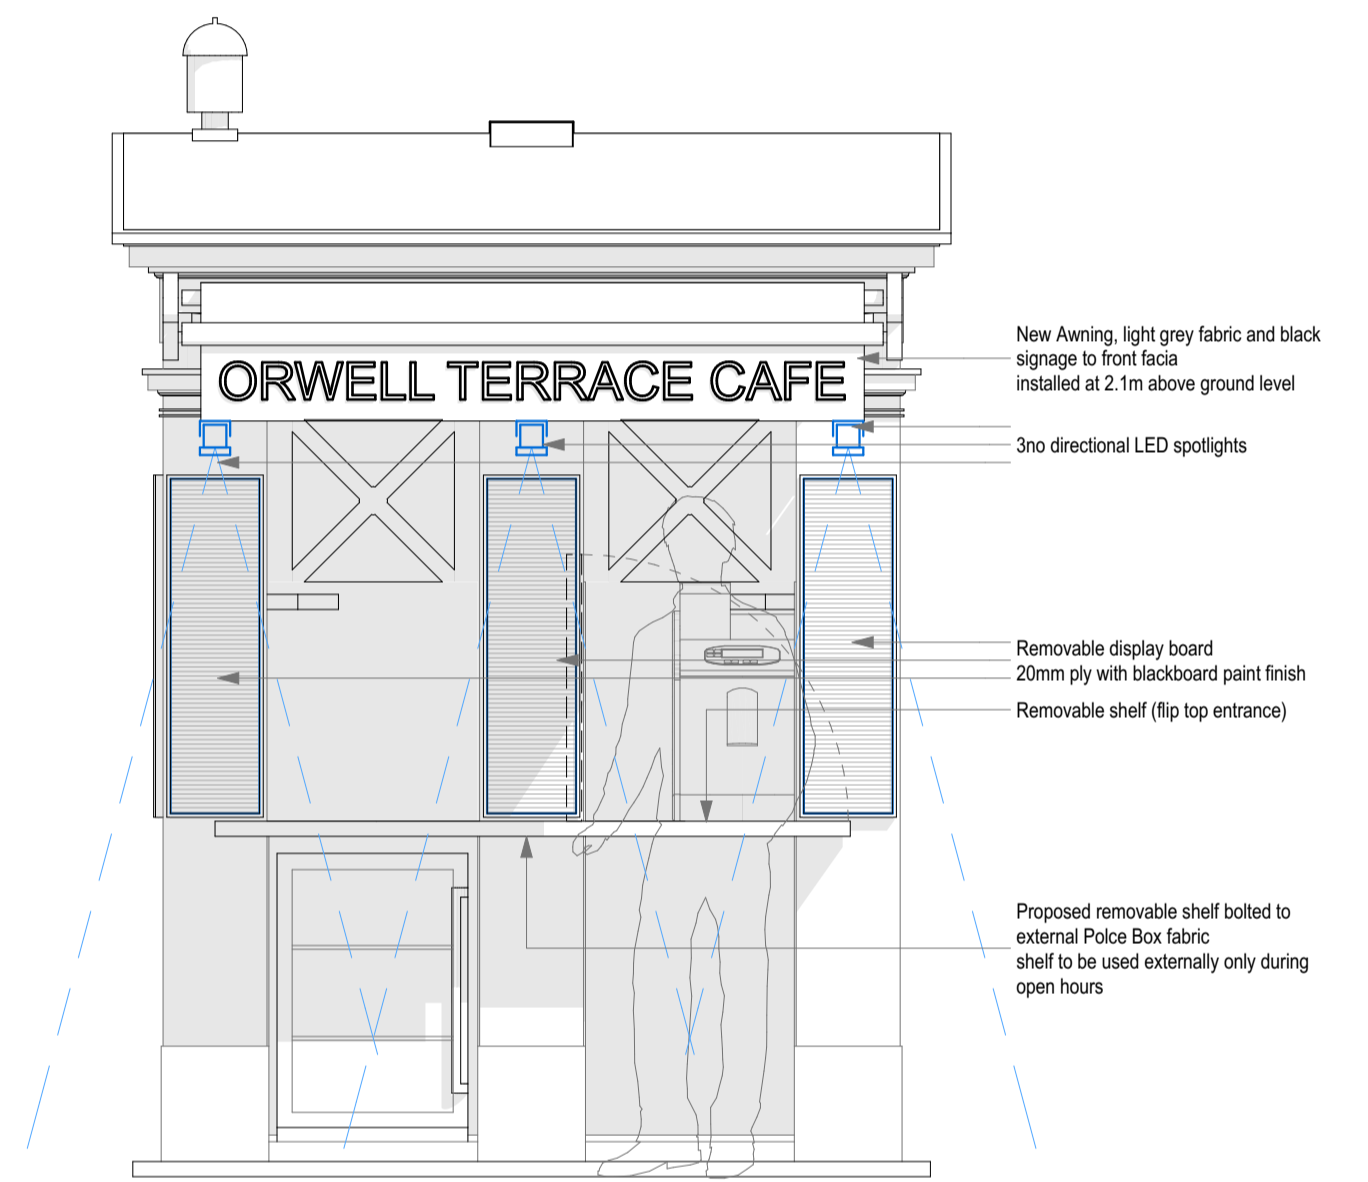


North Elevation-During Working Hours
1:20




Proposed North Elevation
1:20

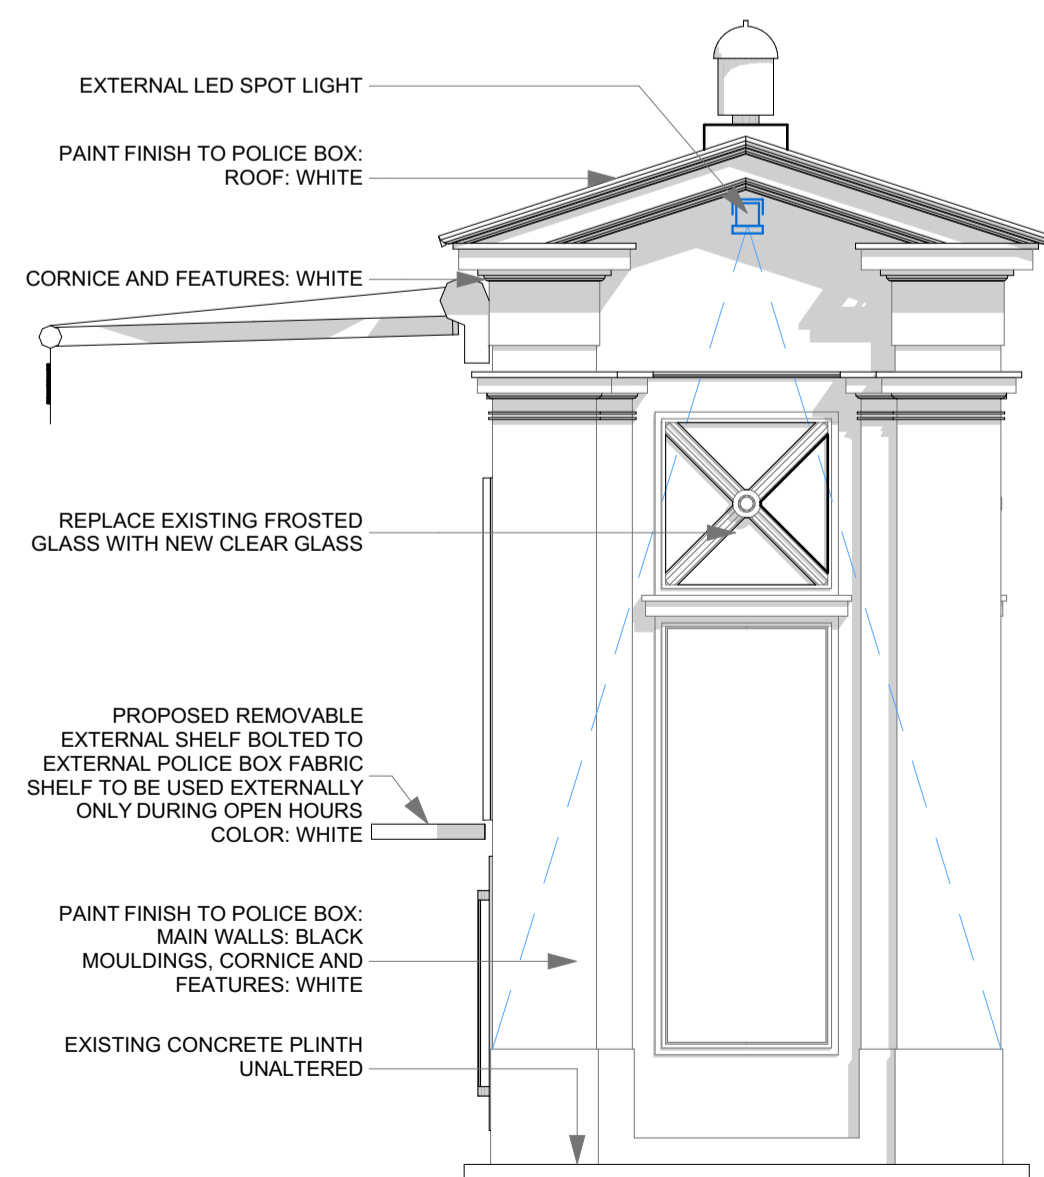


Proposed East Elevation
1:20

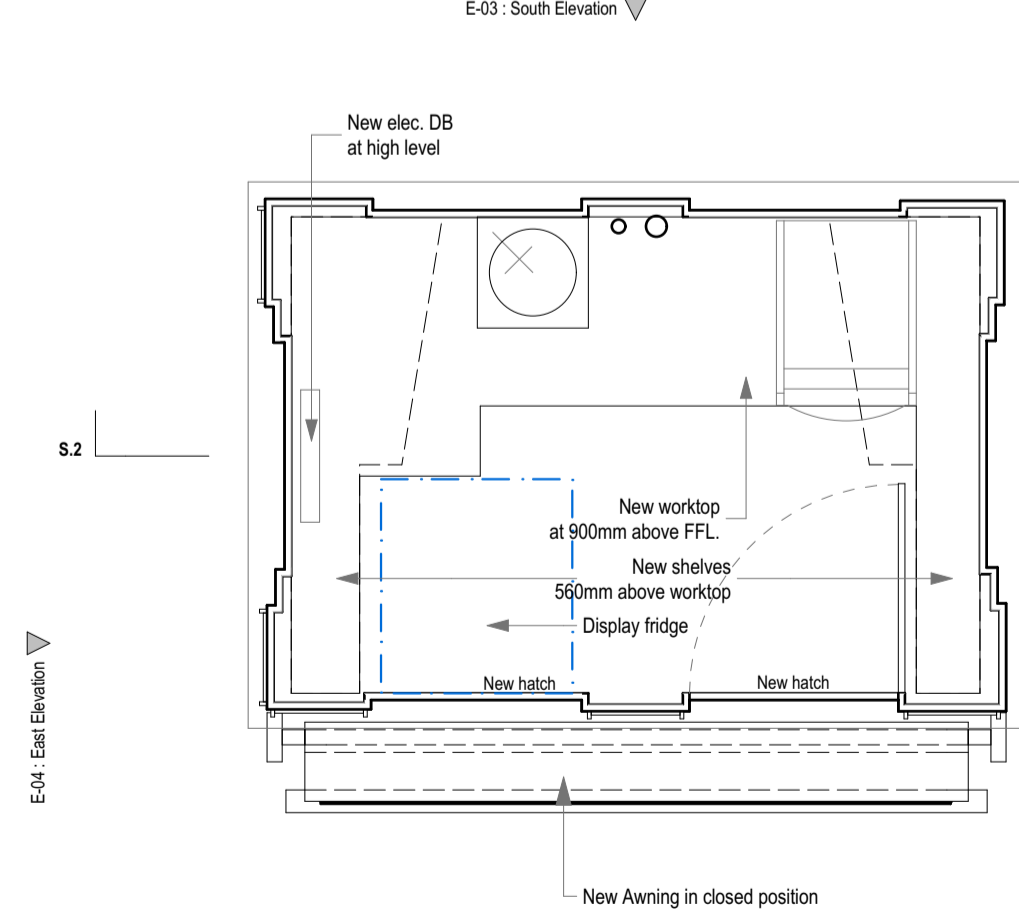

Proposed Floor Plan-Out of Hours
1:20

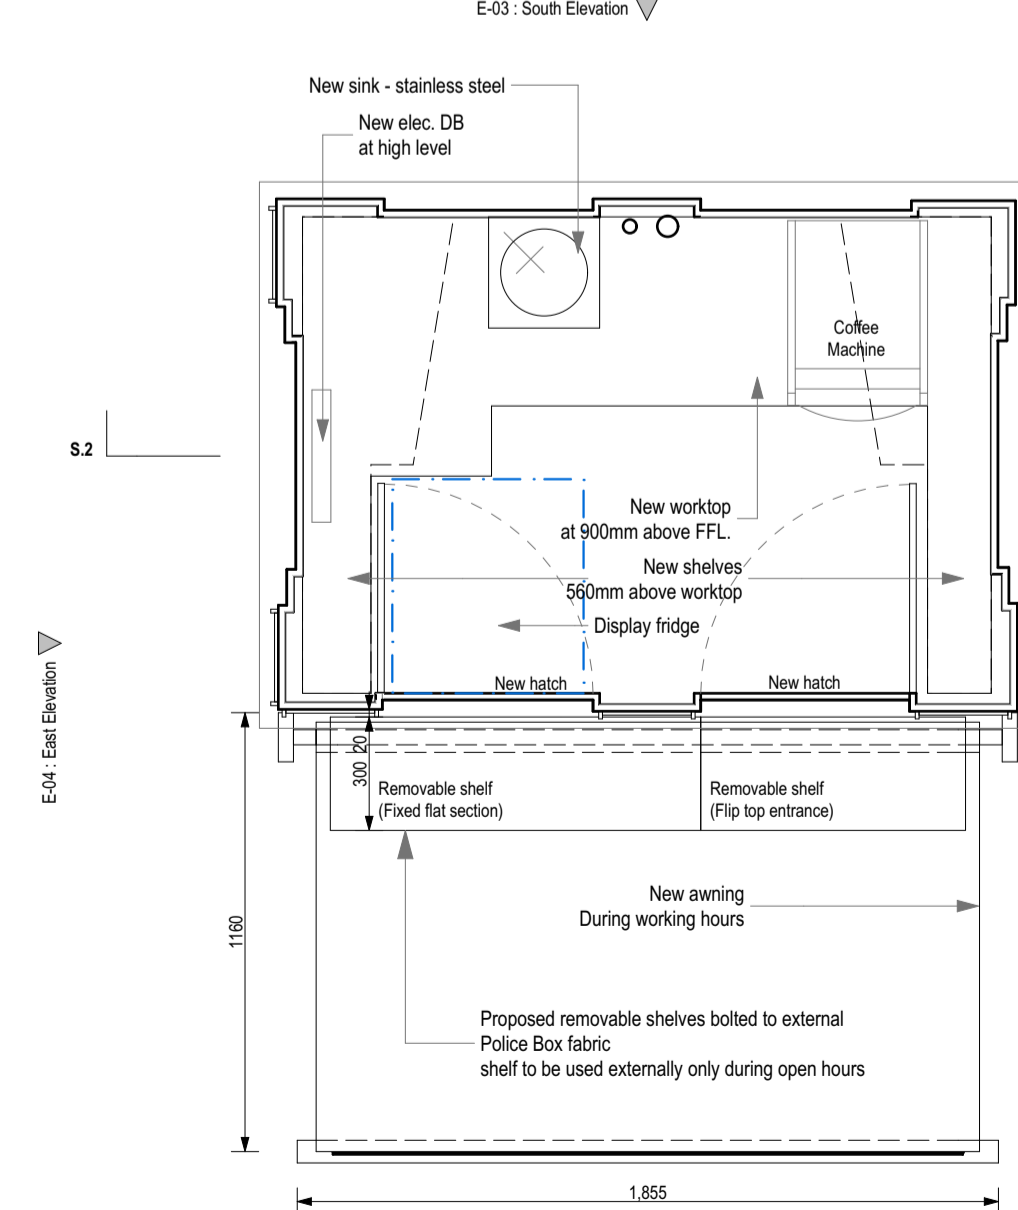

Proposed Floor Plan-Working Hours
1:20

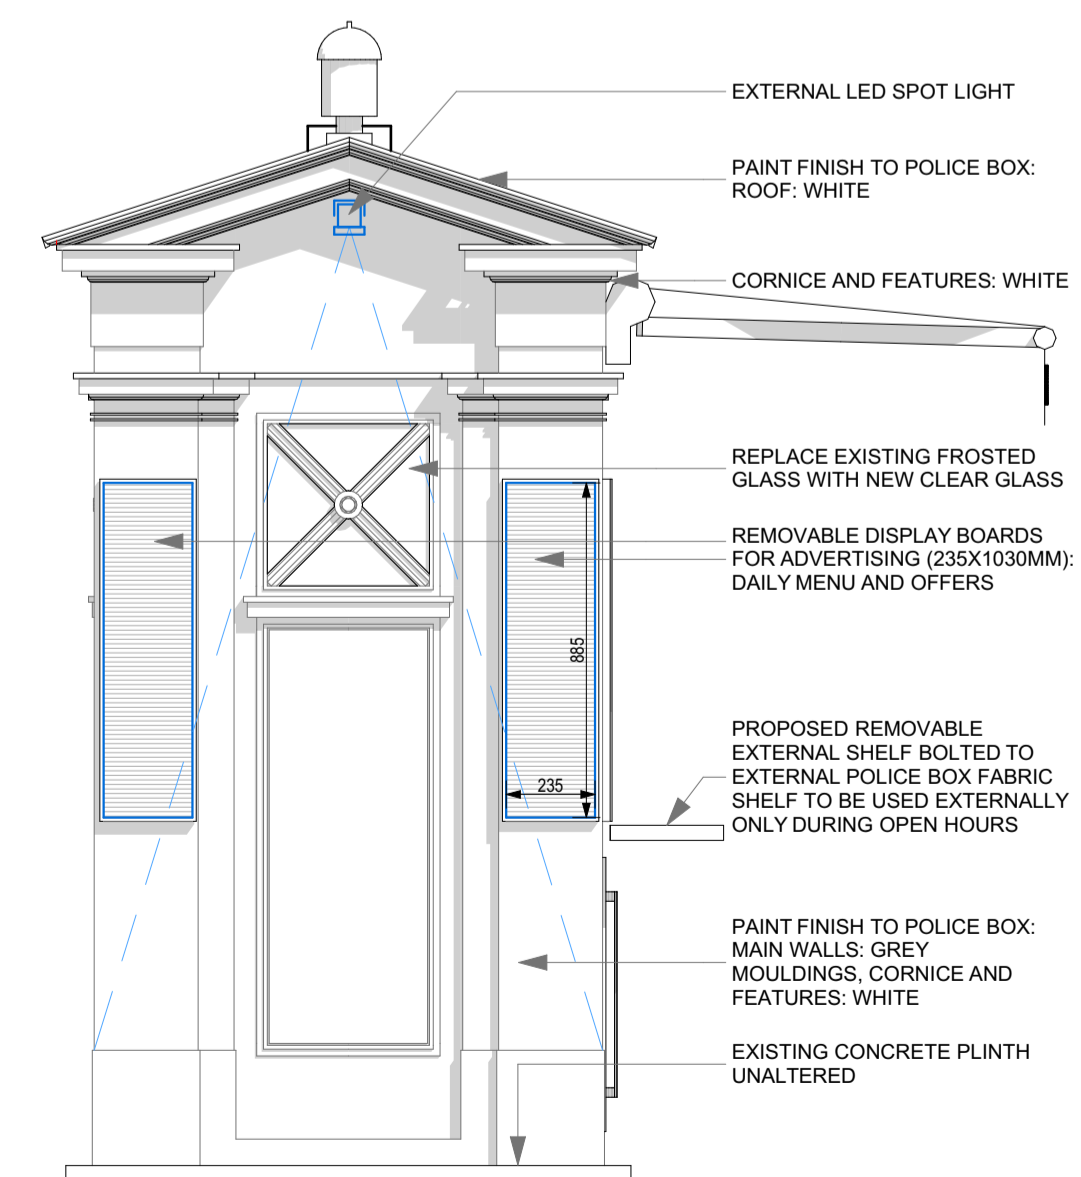

Proposed West Elevation
1:20

Rev	Description	Date	by	by

THE 2 DESIGN
THEDESIGN@GMAIL.COM

Purpose:	Planning Application
Client:	Mr. Chim
Project:	Police Box Cafe Orwell Terrace / Edinburgh / Post Code T8C
Drawing title:	Proposed Plans & Elevations
Drawn:	PO
Scale:	1:20 @ A1
Checked:	PO
Date:	Nov 2015
Job number:	51-A15
Drawing number:	03.1