

NOTES

Richard Murphy Architects Ltd. Registered in Scotland No 255372

This drawing is copyright. All rights reserved. All copies must be cleared by Richard Murphy Architects in advance.
Do not scale from this drawing; work from figured dimensions only.


PROJECT TITLE		Proposed New House at Blenheim Place, EDINBURGH	
DRAWING TITLE		Location Plan	
DWG STATUS		PLANNING	
DRAWN	CD	FILE	F./
CHECKED	RM	JOB NO.	628
DATE	22/03/2024	REVISION	
SCALE	1:1250 @ A3	DWG NO.	AL/01/01

The Breakfast Mission, 15 Old Fishmarket Close
Edinburgh EH1 1RW

t 0131 220 6125
f 0131 220 6781

mail@richardmurphyarchitects.com
www.richardmurphyarchitects.com

Richard Murphy
Architects

 


0 10m


Demolitions 

Site Boundary 

Existing Site Plan
1:200 @ A3

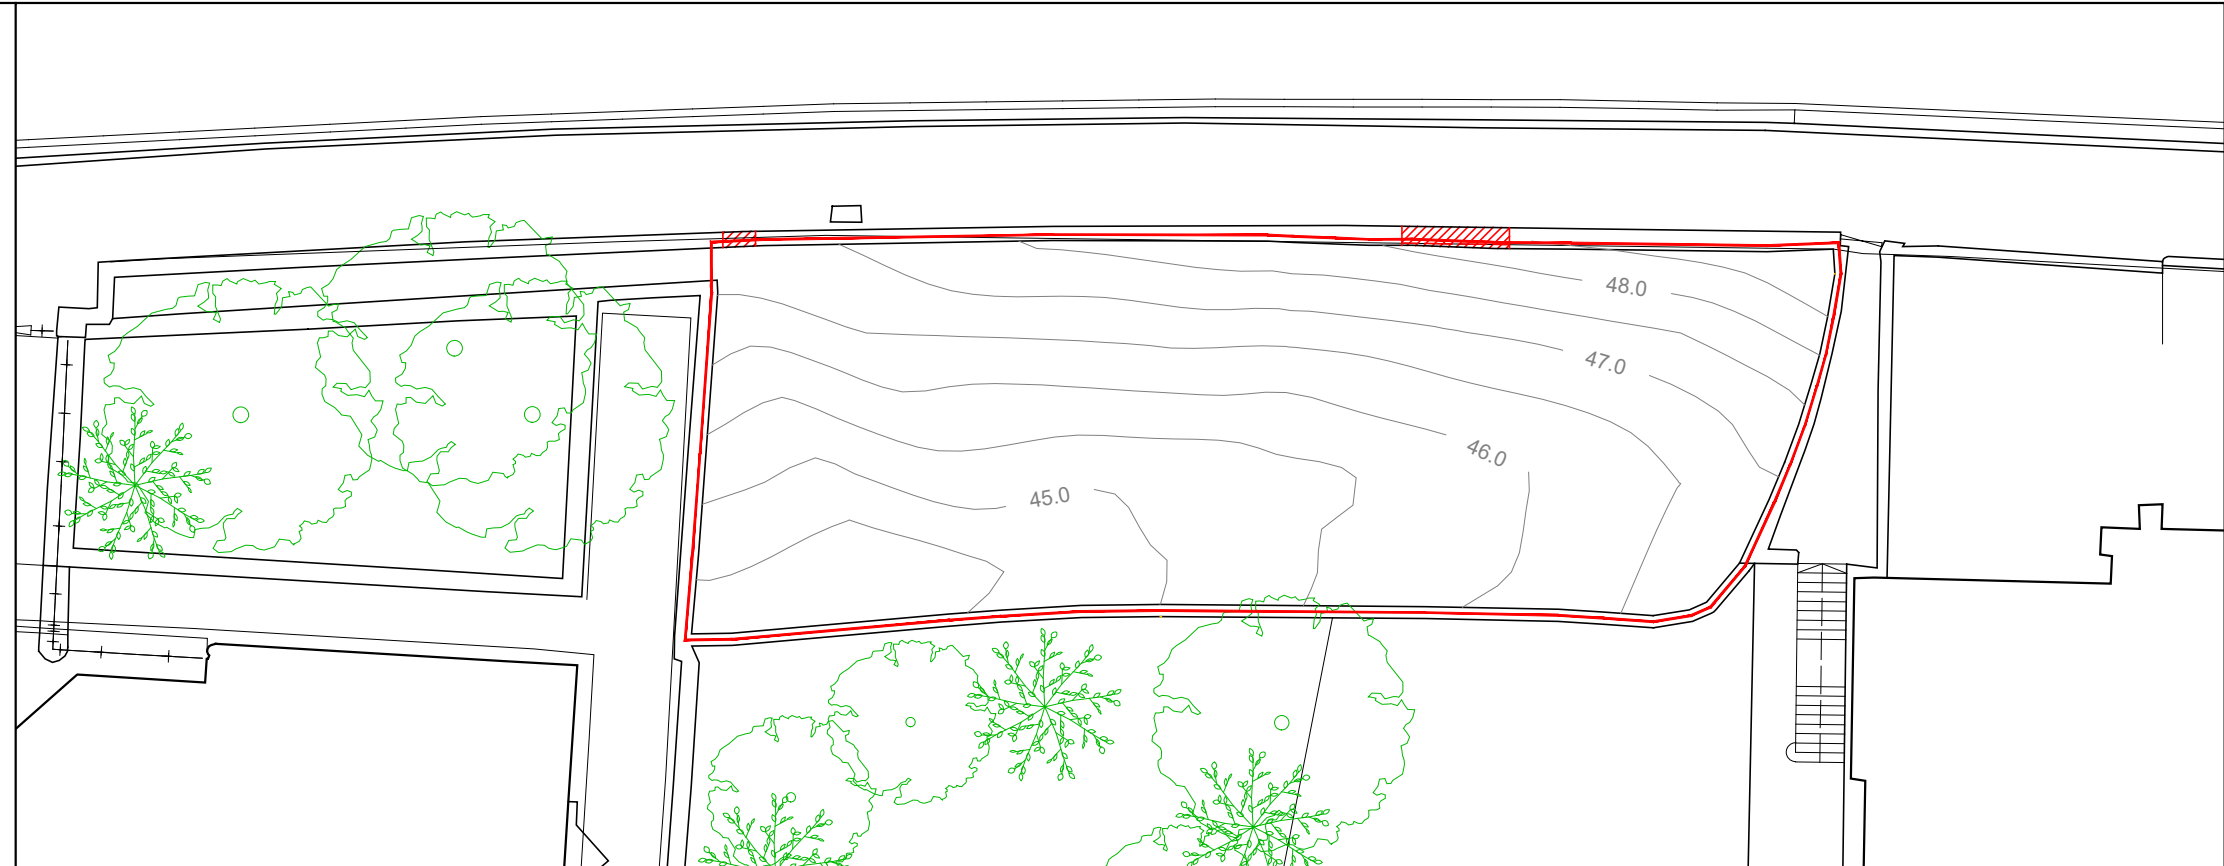

Proposed Site Plan
1:200 @ A3

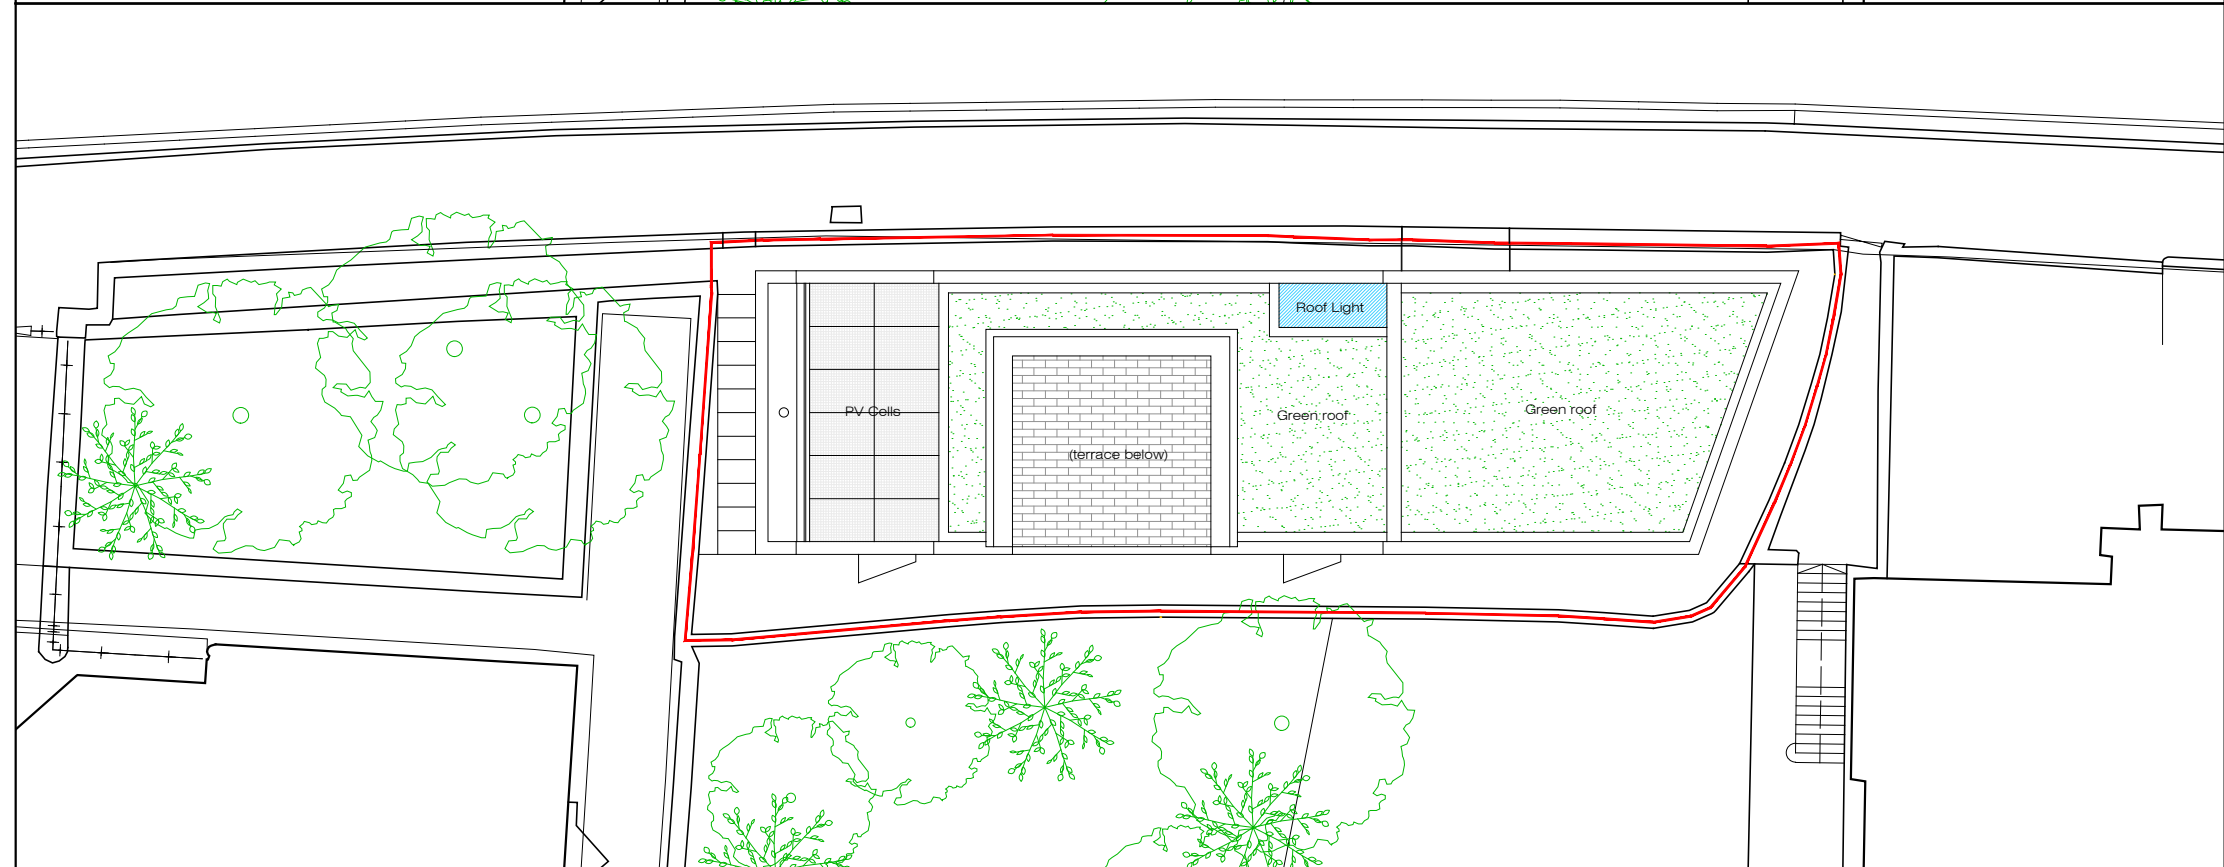

NOTES

Richard Murphy Architects Ltd. Registered in Scotland No 255372

This drawing is copyright. All rights reserved. All copies must be cleared by Richard Murphy Architects in advance.
Do not scale from this drawing; work from figured dimensions only.

PROJECT TITLE **Proposed New House at
Blenheim Place, EDINBURGH**
DRAWING TITLE **Existing & Proposed Site Plan(s)**

DWG STATUS **PLANNING**


DRAWN	CD	FILE	F/	DATE	22/03/2024	REVISION	
CHECKED	RM	JOB NO.	628	SCALE	1:200 @ A3	DWG NO.	AL/01/02

The Breakfast Mission, 15 Old Fishmarket Close
Edinburgh EH1 1RW


t 0131 220 6125
f 0131 220 6781

Richard Murphy
Architects

mail@richardmurphyarchitects.com
www.richardmurphyarchitects.com

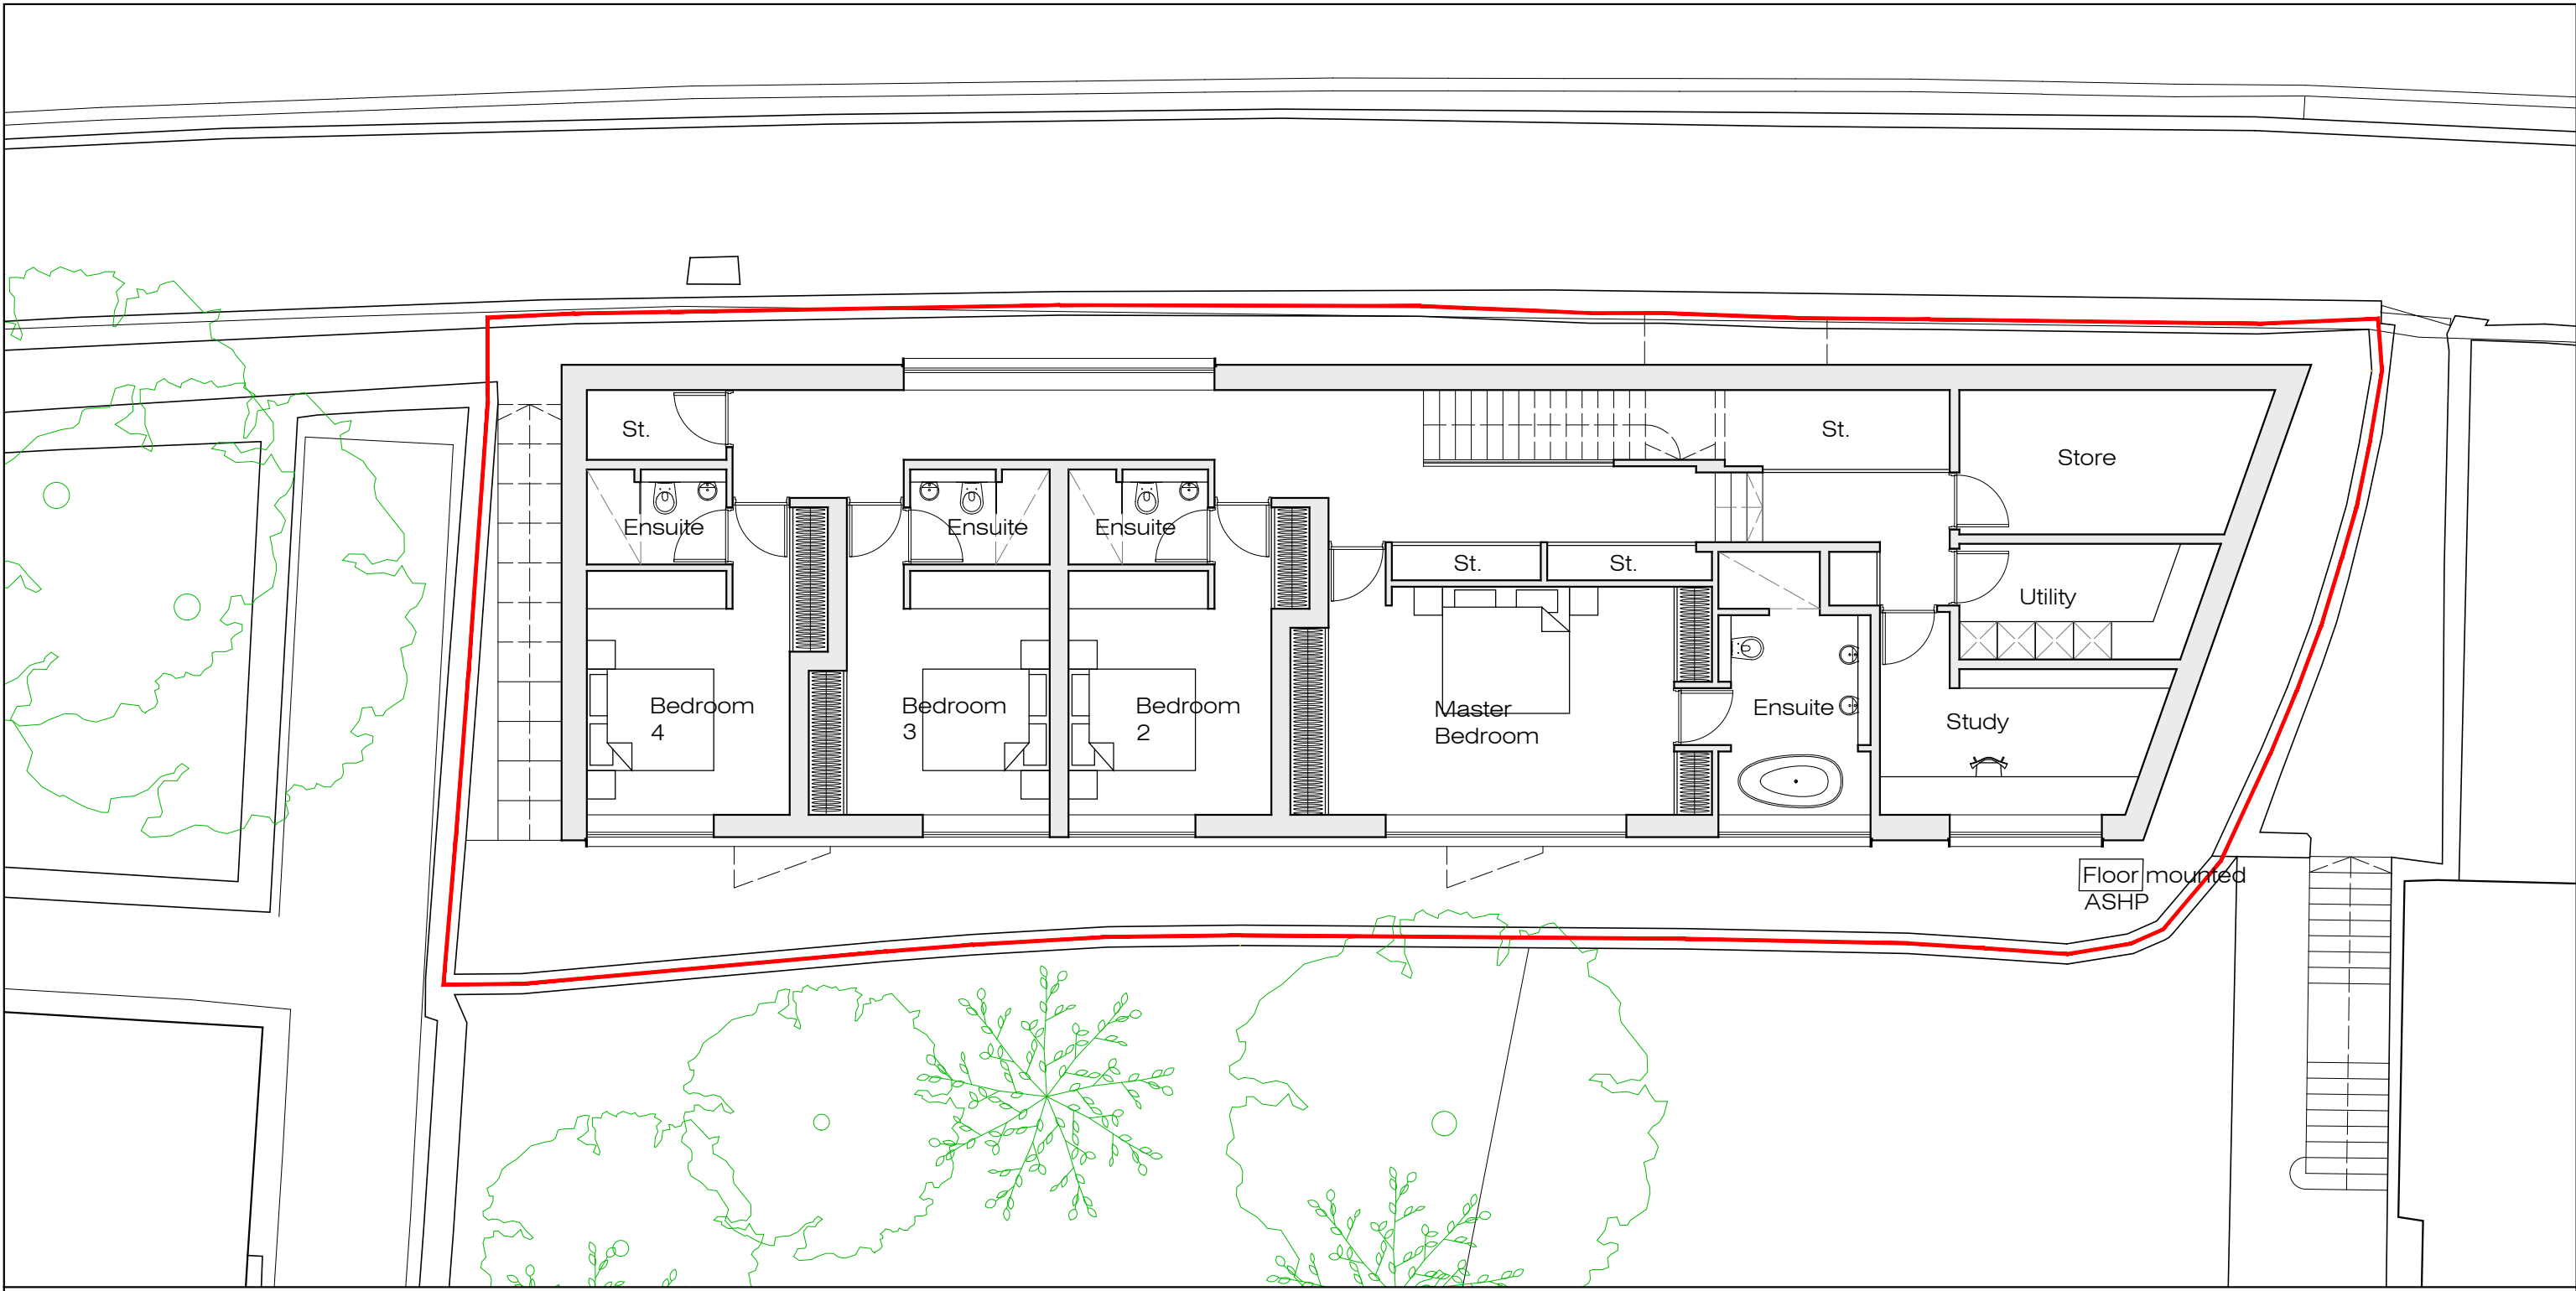

Lower Ground Floor Plan
1:100 @ A3

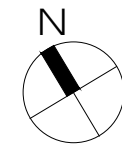

0 10m

Site Boundary —

NOTES

Richard Murphy Architects Ltd. Registered in Scotland No 255372

This drawing is copyright. All rights reserved. All copies must be cleared by Richard Murphy Architects in advance. Do not scale from this drawing; work from figured dimensions only.


PROJECT TITLE		Proposed New House at Blenheim Place, EDINBURGH					
DRAWING TITLE		Lower Ground Floor Plan					
DWG STATUS		PLANNING					
DRAWN	CD	FILE	F/	DATE	11/03/2024	REVISION	
CHECKED	RM	JOB NO.	628	SCALE	1:100 @ A3	DWG NO.	AL/02/01

The Breakfast Mission, 15 Old Fishmarket Close
Edinburgh EH1 1RW


t 0131 220 6125
f 0131 220 6781

mail@richardmurphyarchitects.com
www.richardmurphyarchitects.com

Richard Murphy Architects

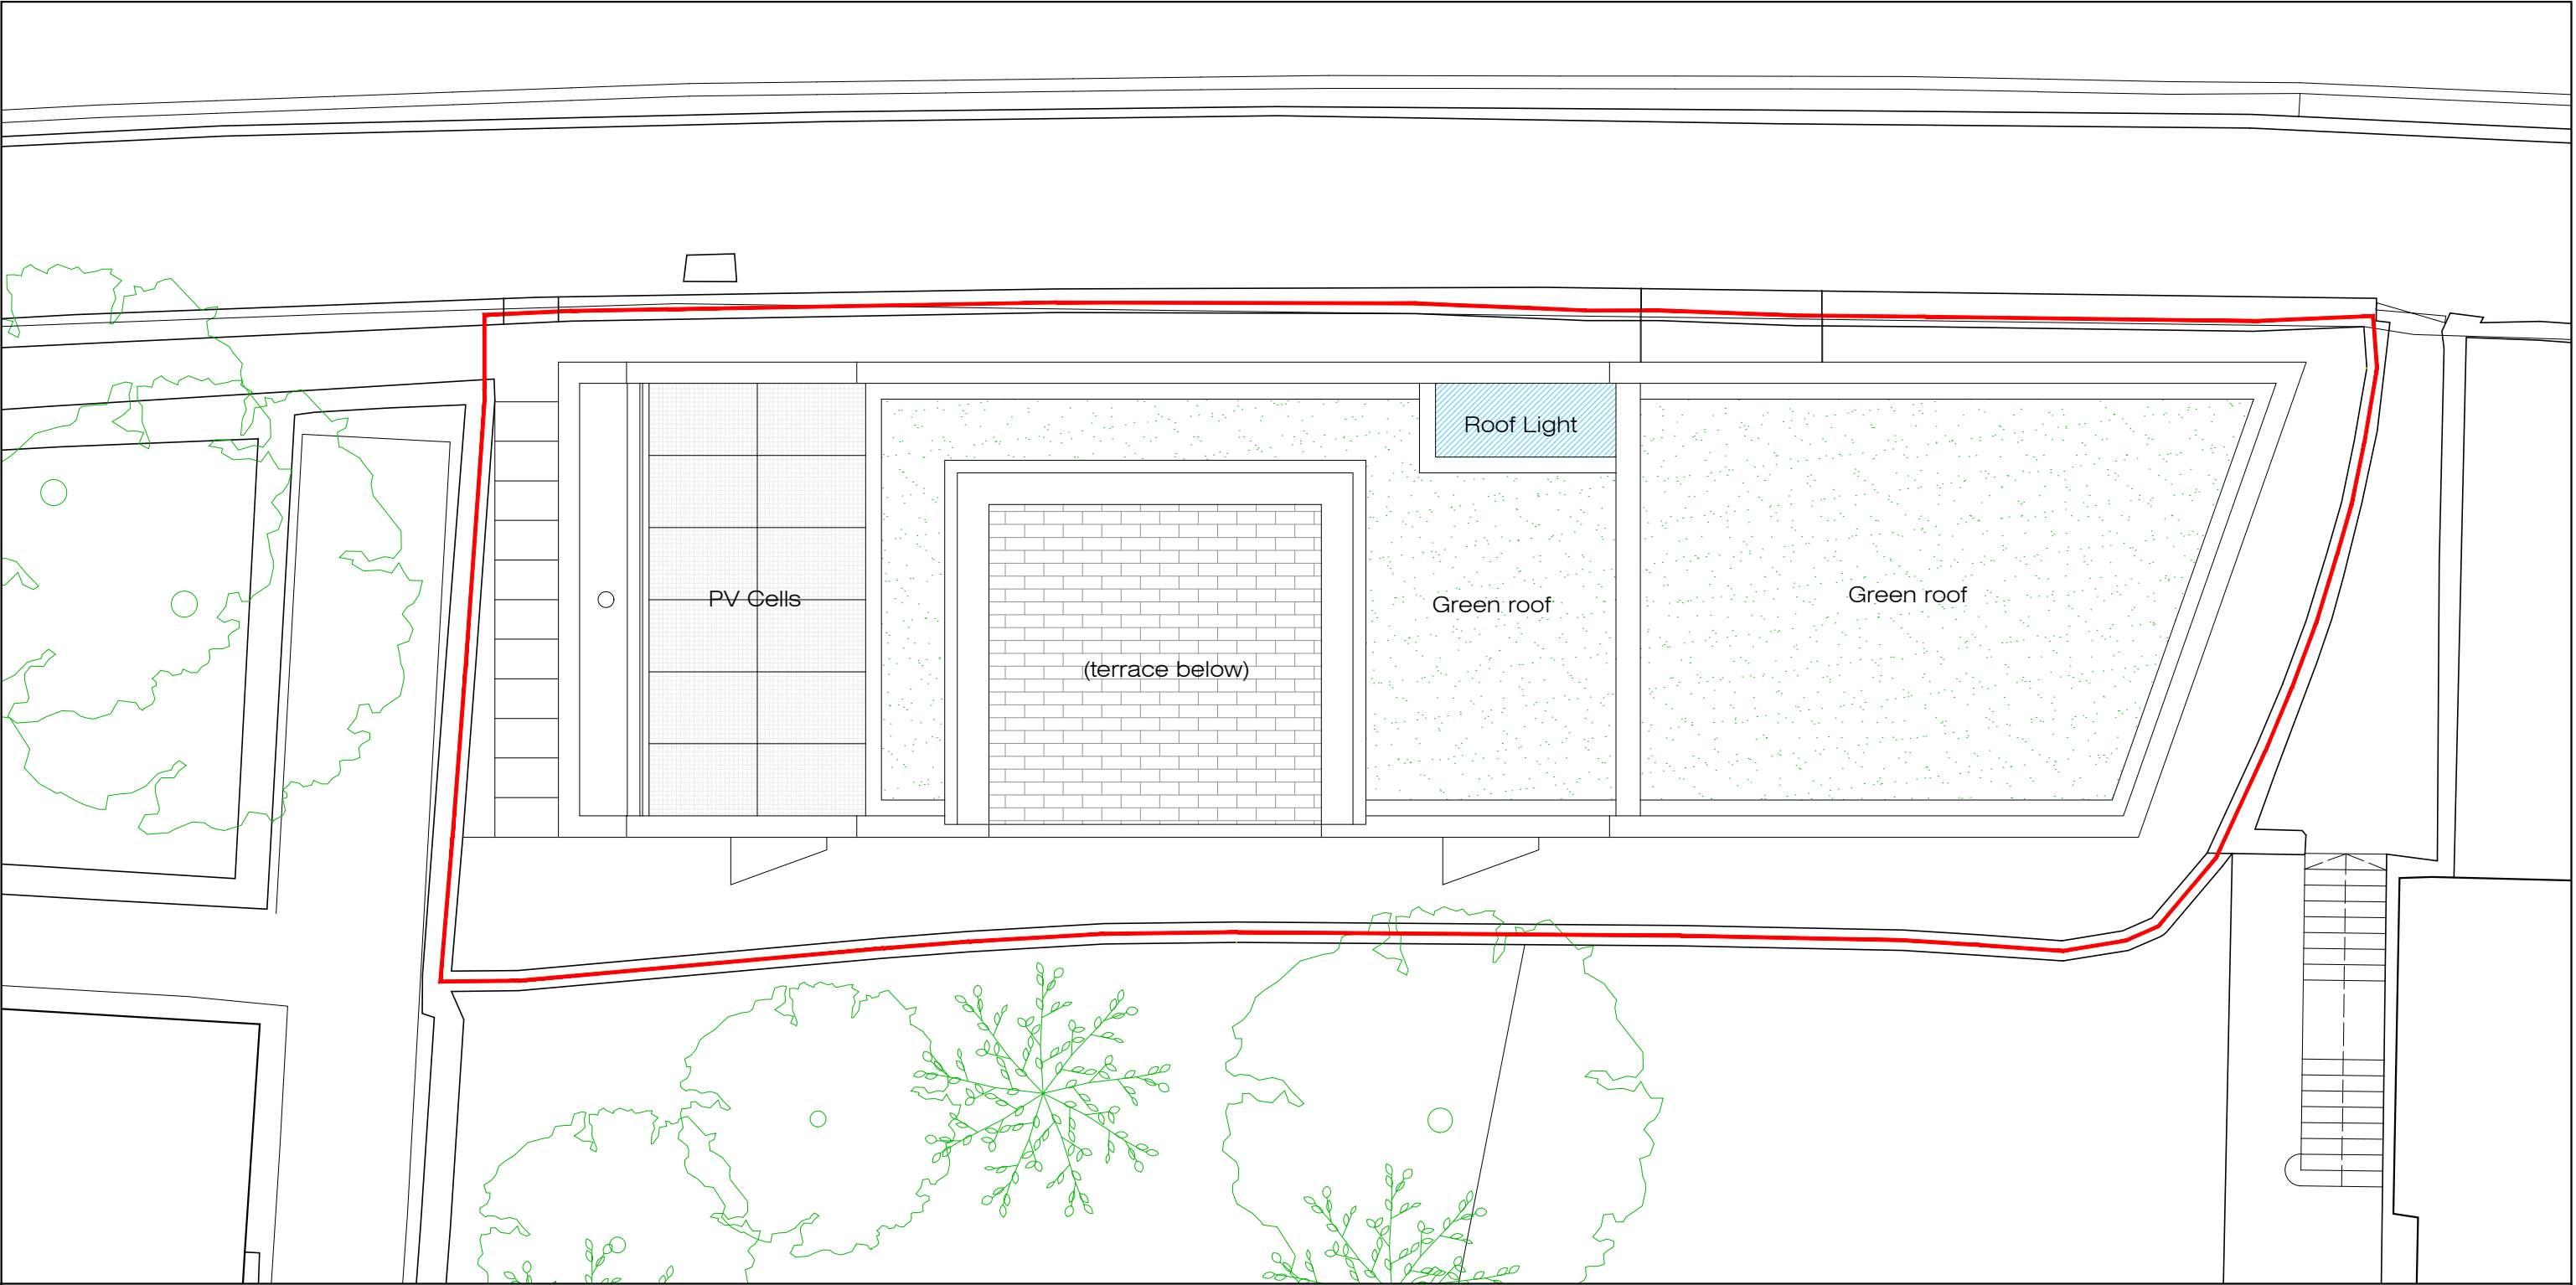

Roof Plan
1:100 @ A3

 

Site Boundary —

NOTES

Richard Murphy Architects Ltd. Registered in Scotland No 255372

This drawing is copyright. All rights reserved. All copies must be cleared by Richard Murphy Architects in advance.
Do not scale from this drawing; work from figured dimensions only.

PROJECT TITLE **Proposed New House at
Blenheim Place, EDINBURGH**

DRAWING TITLE **Roof Plan**

DWG STATUS **PLANNING**


DRAWN	CD	FILE	F/	DATE	11/03/2024	REVISION	
CHECKED	RM	JOB NO.	628	SCALE	1:100 @ A3	DWG NO.	AL/02/03

The Breakfast Mission, 15 Old Fishmarket Close
Edinburgh EH1 1RW


t 0131 220 6125
f 0131 220 6781

Richard Murphy
Architects

mail@richardmurphyarchitects.com
www.richardmurphyarchitects.com

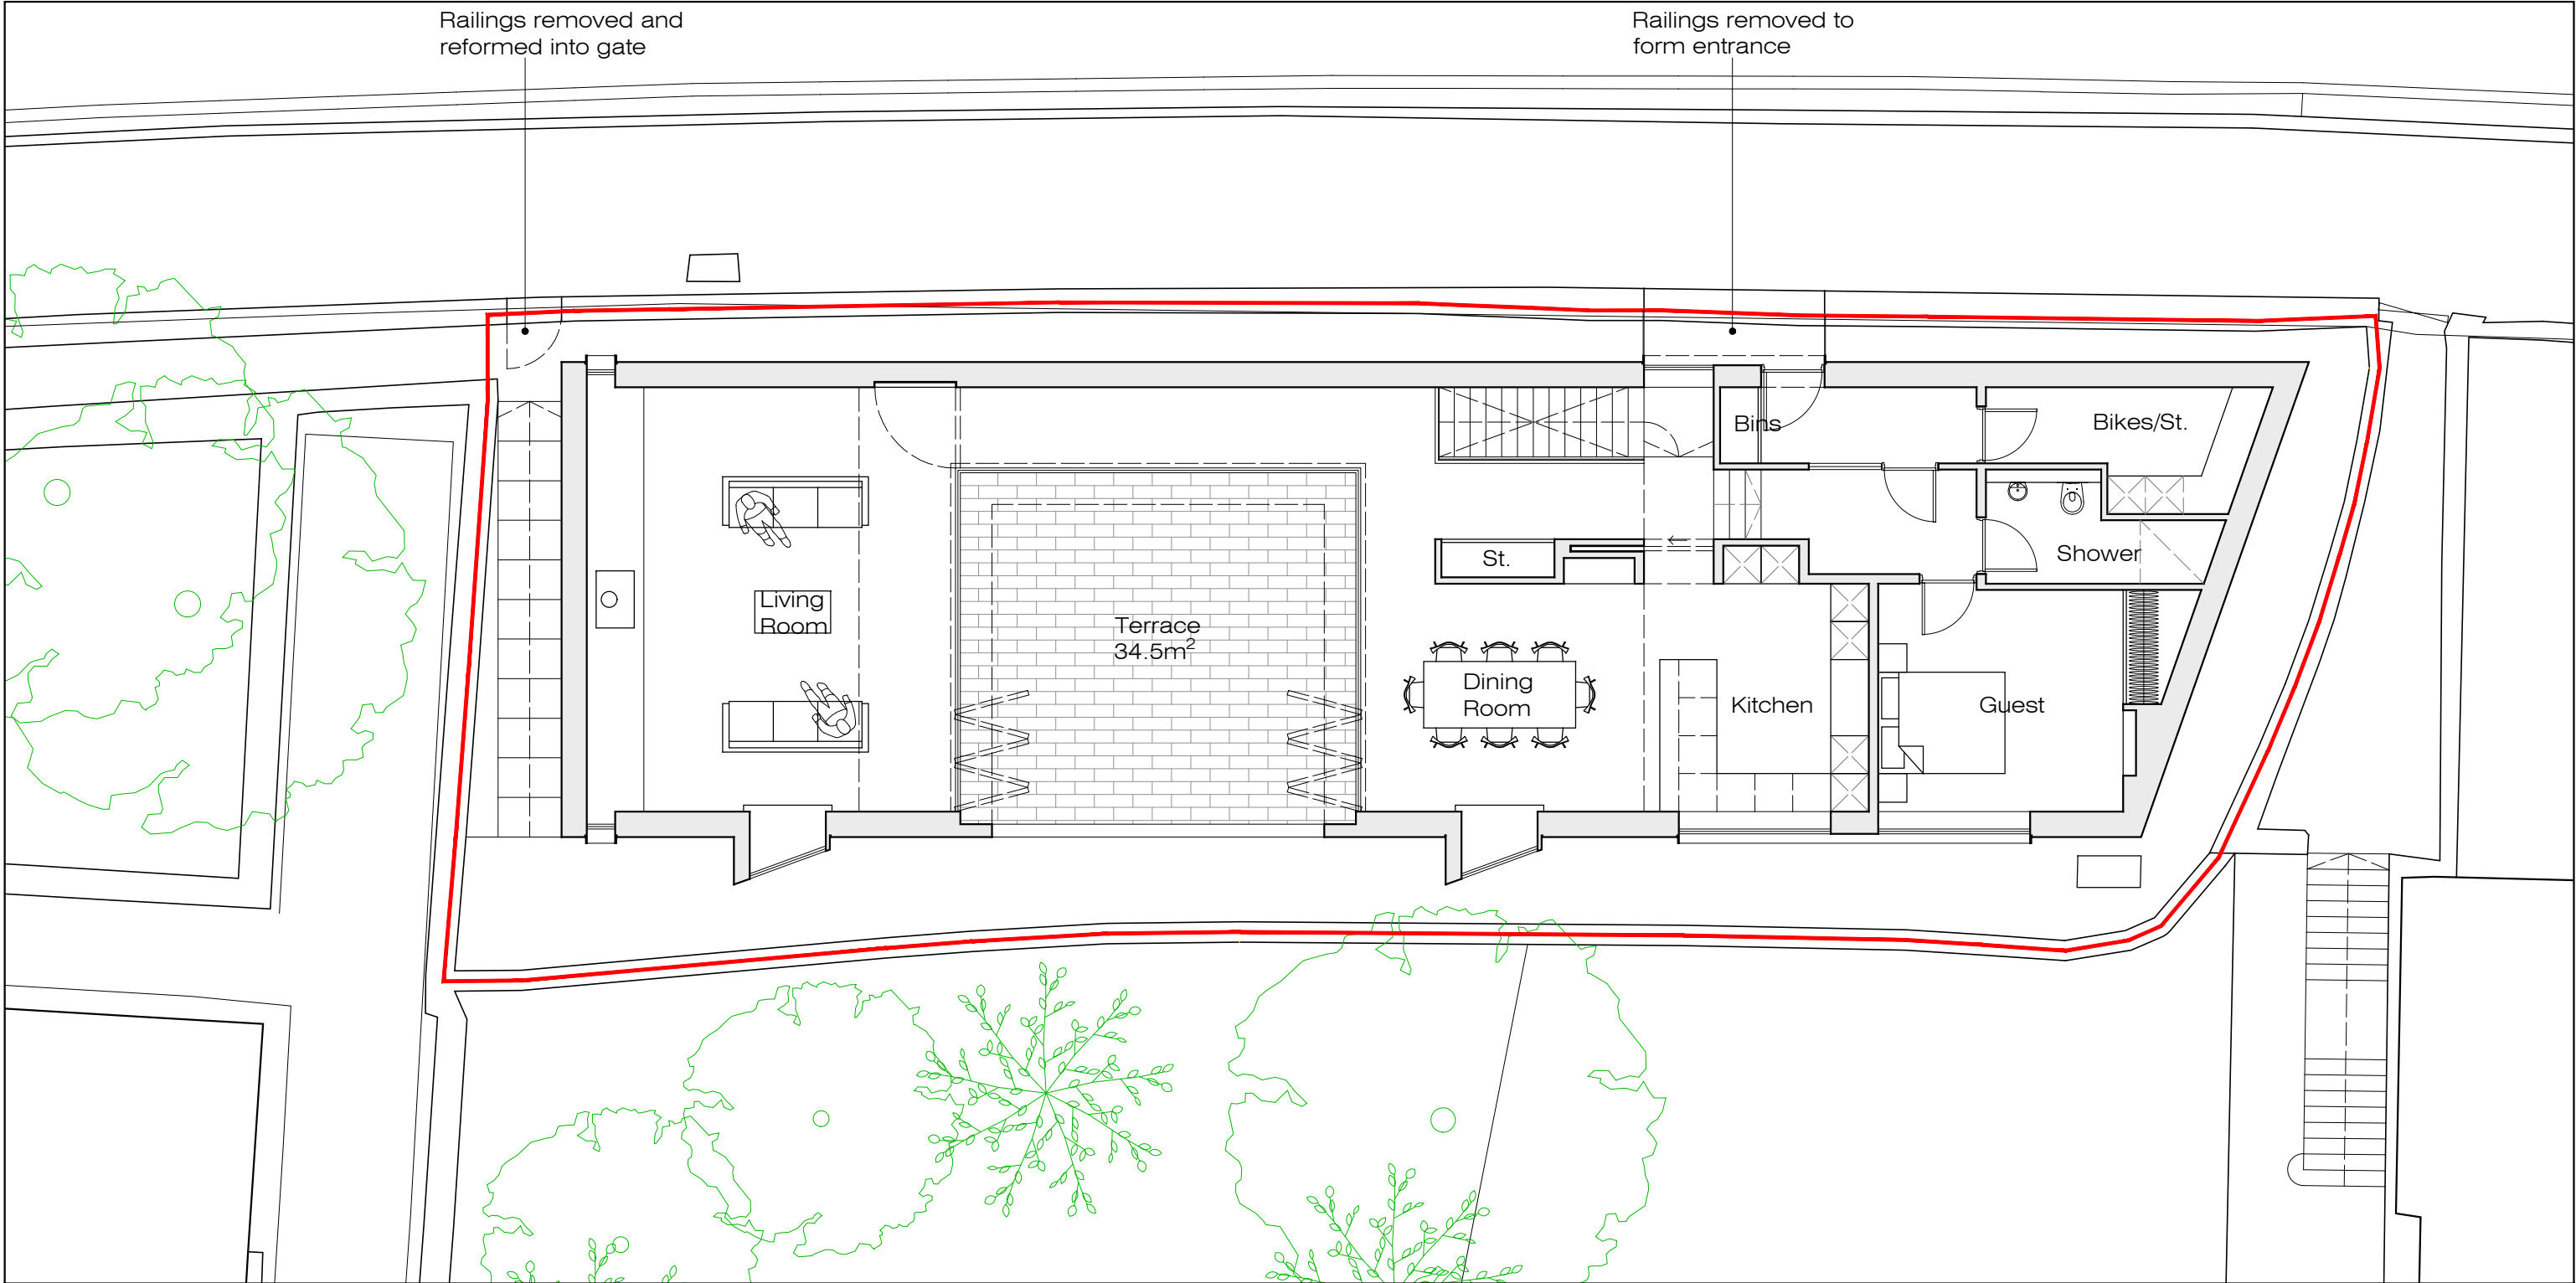

Upper Ground Floor Plan
1:100 @ A3

 

Site Boundary —

NOTES

Richard Murphy Architects Ltd. Registered in Scotland No 255372

This drawing is copyright. All rights reserved. All copies must be cleared by Richard Murphy Architects in advance.
Do not scale from this drawing; work from figured dimensions only.

PROJECT TITLE **Proposed New House at
Blenheim Place, EDINBURGH**

DRAWING TITLE **Upper Ground Floor Plan
(Entrance Level)**

DWG STATUS **PLANNING**



DRAWN	CD	FILE	F/	DATE	11/03/2024	REVISION	
CHECKED	RM	JOB NO.	628	SCALE	1:100 @ A3	DWG NO.	AL/02/02

The Breakfast Mission, 15 Old Fishmarket Close
Edinburgh EH1 1RW

t 0131 220 6125
f 0131 220 6781

Richard Murphy
Architects

mail@richardmurphyarchitects.com
www.richardmurphyarchitects.com

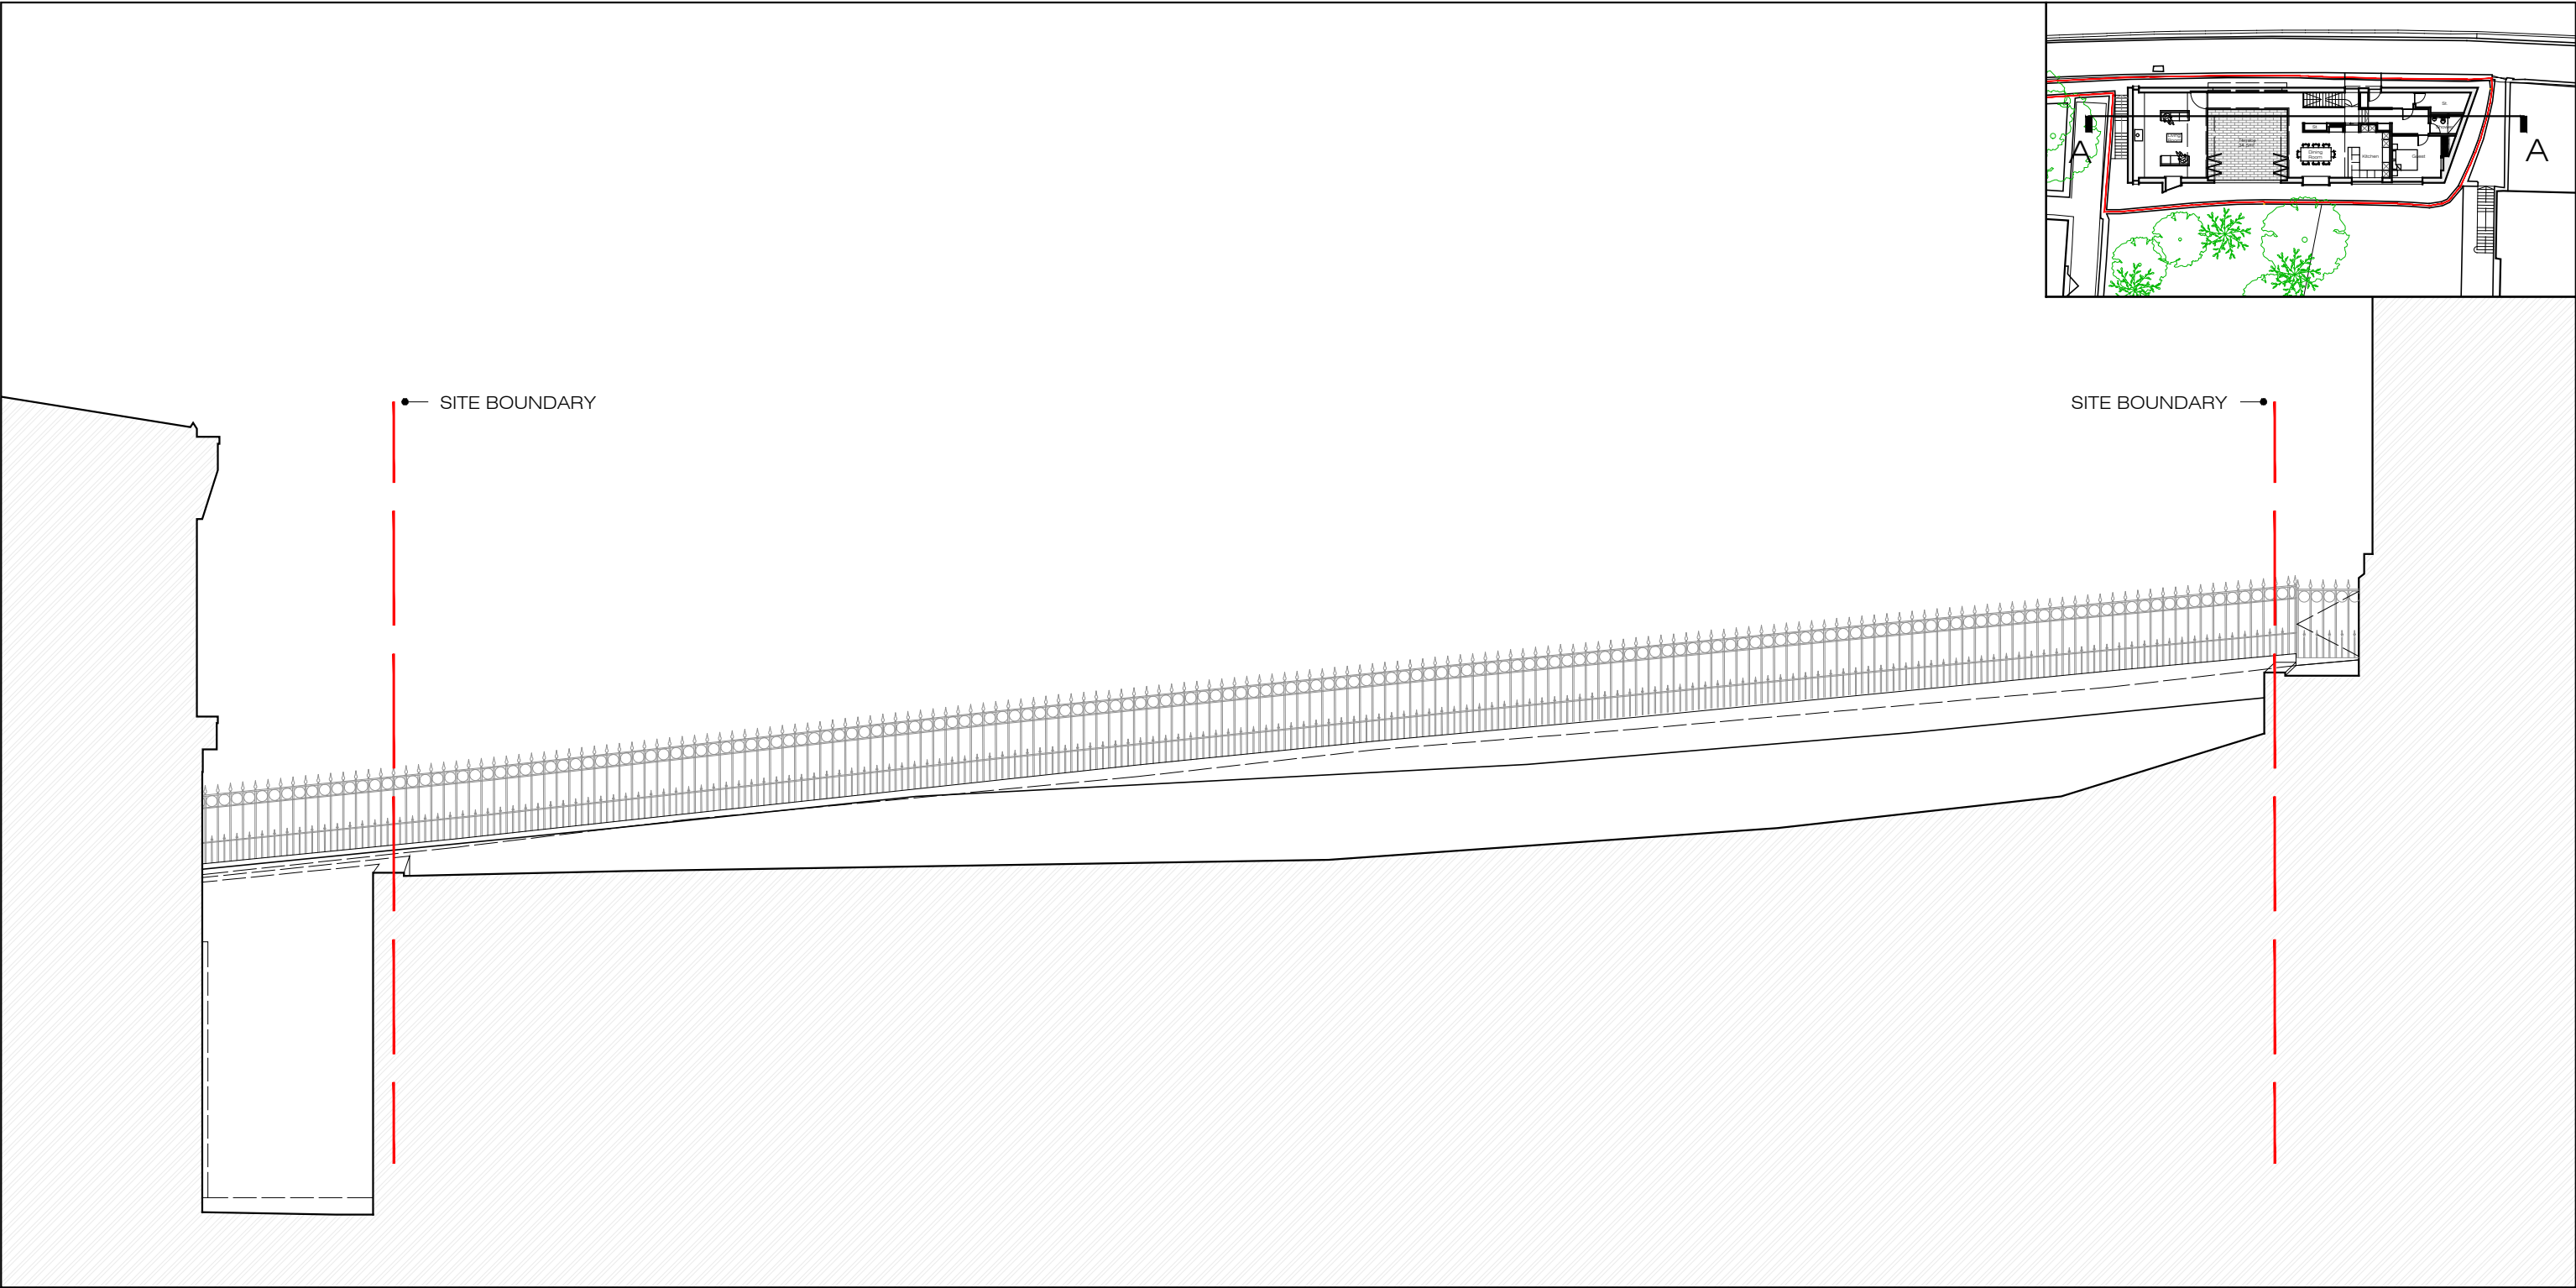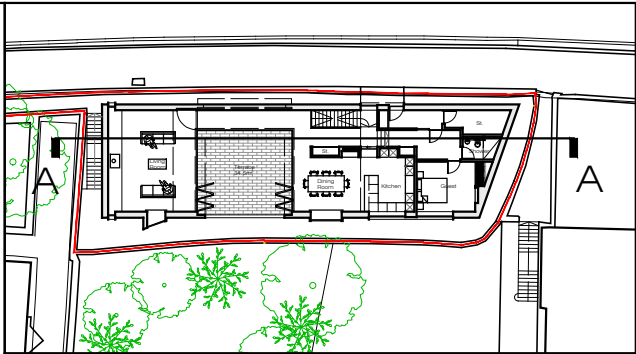

Section A-A
1:100 @ A3



NOTES



Richard Murphy Architects Ltd. Registered in Scotland No 255372

This drawing is copyright. All rights reserved. All copies must be cleared by Richard Murphy Architects in advance.

Do not scale from this drawing; work from figured dimensions only.

PROJECT TITLE		Proposed New House at Blenheim Place, EDINBURGH			
DRAWING TITLE		Section A-A (Existing)			
DWG STATUS		PLANNING			
DRAWN	CD	FILE	F./	DATE	11/03/2024
CHECKED	RM	JOB NO.	628	SCALE	1:100 @ A3
				REVISION	
				DWG NO.	AL/03/01



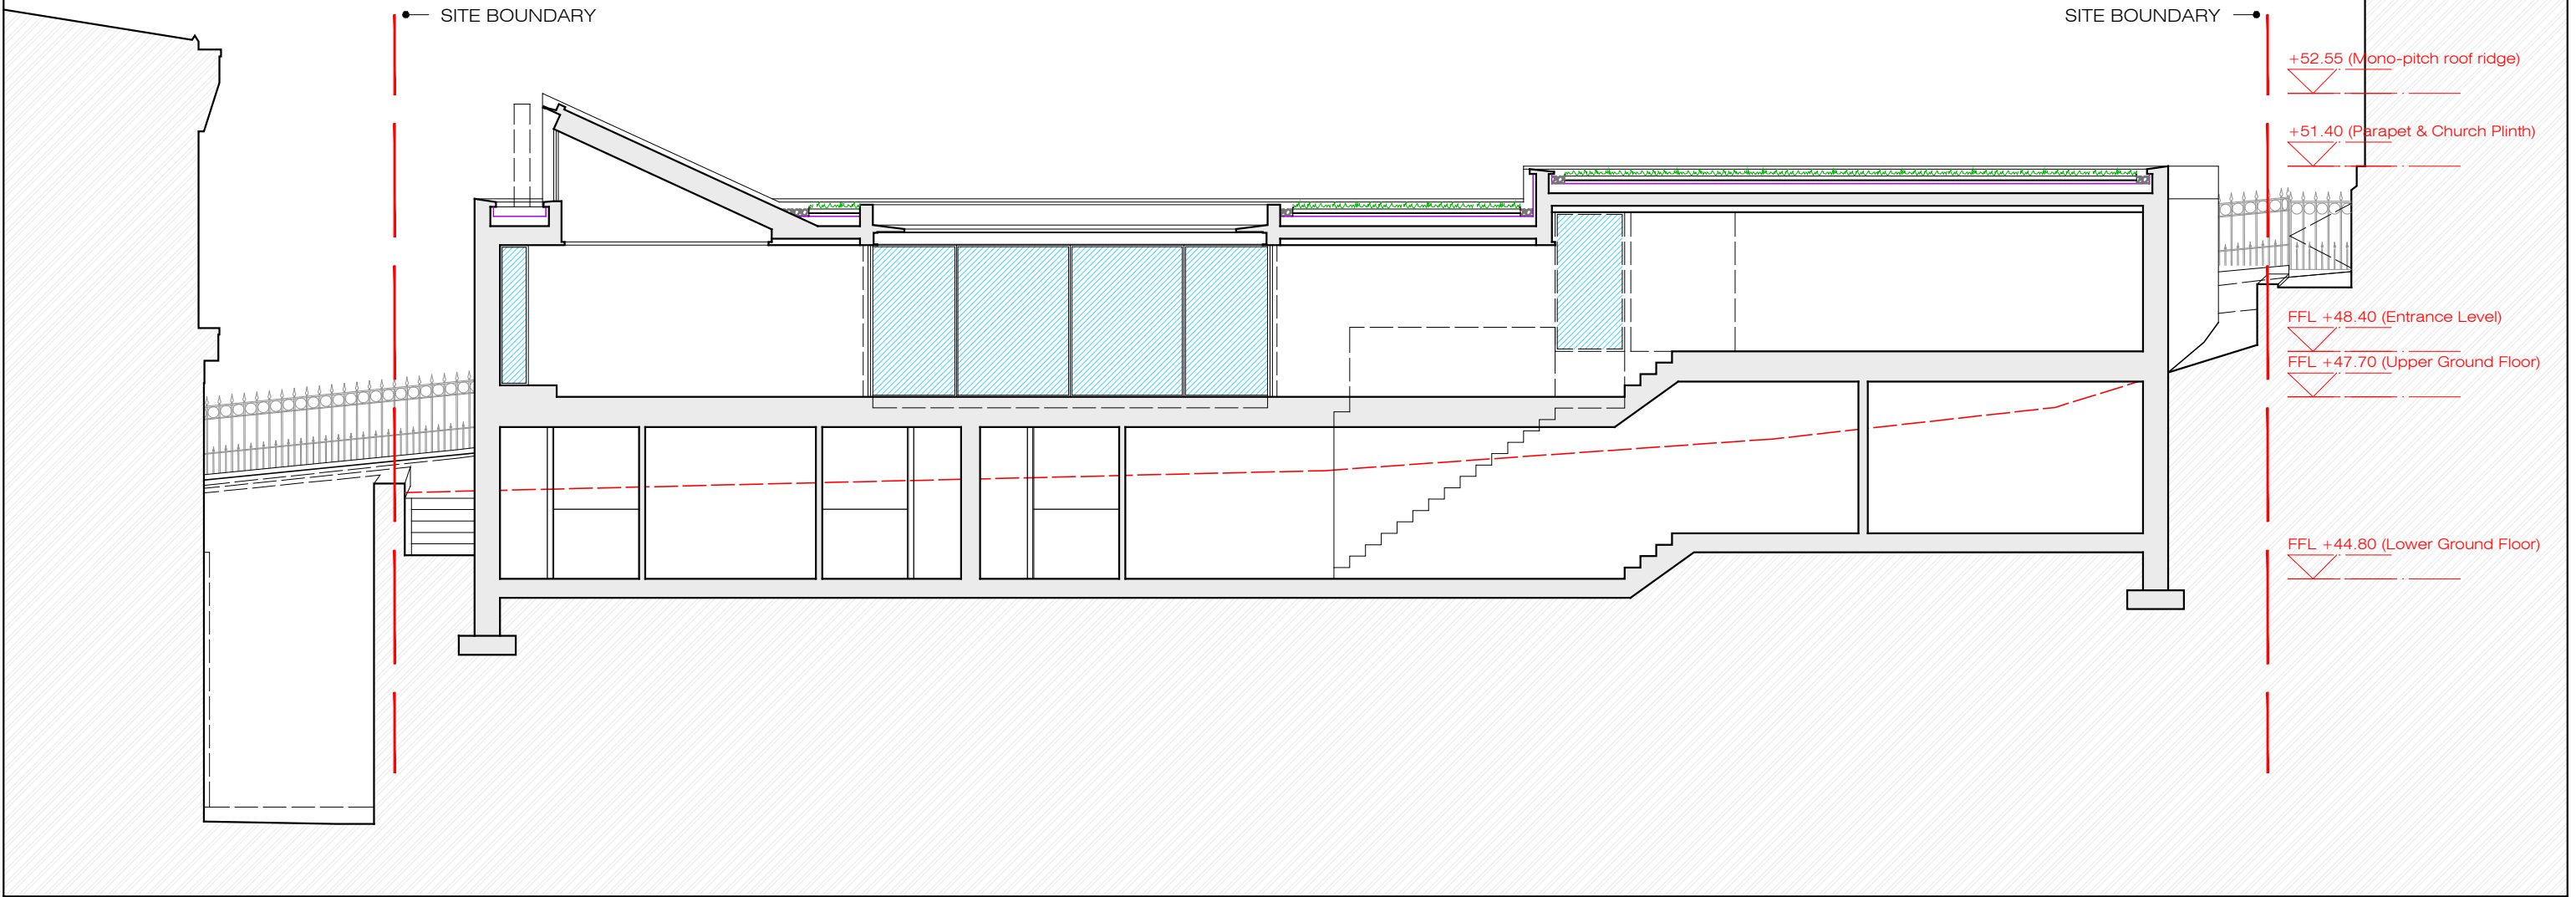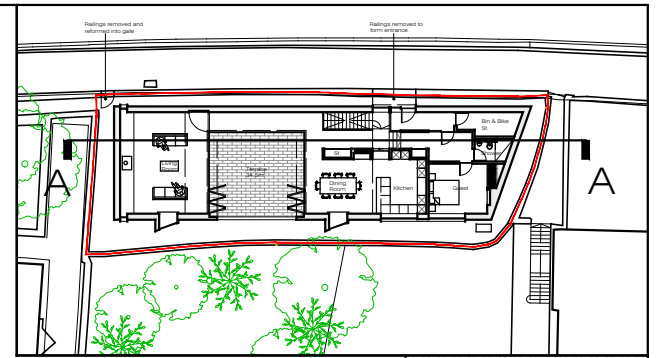

Section A-A
1:100 @ A3



NOTES

Richard Murphy Architects Ltd. Registered in Scotland No 255372

This drawing is copyright. All rights reserved. All copies must be cleared by Richard Murphy Architects in advance.
Do not scale from this drawing; work from figured dimensions only.



PROJECT TITLE		Proposed New House at Blenheim Place, EDINBURGH					
DRAWING TITLE		Section A-A (Proposed)					
DWG STATUS		PLANNING					
DRAWN	CD	FILE	F./	DATE	11/03/2024	REVISION	
CHECKED	RM	JOB NO.	628	SCALE	1:100 @ A3	DWG NO.	AL/03/02

The Breakfast Mission, 15 Old Fishmarket Close
Edinburgh EH1 1RW


t 0131 220 6125
f 0131 220 6781

mail@richardmurphyarchitects.com
www.richardmurphyarchitects.com

Richard Murphy
Architects

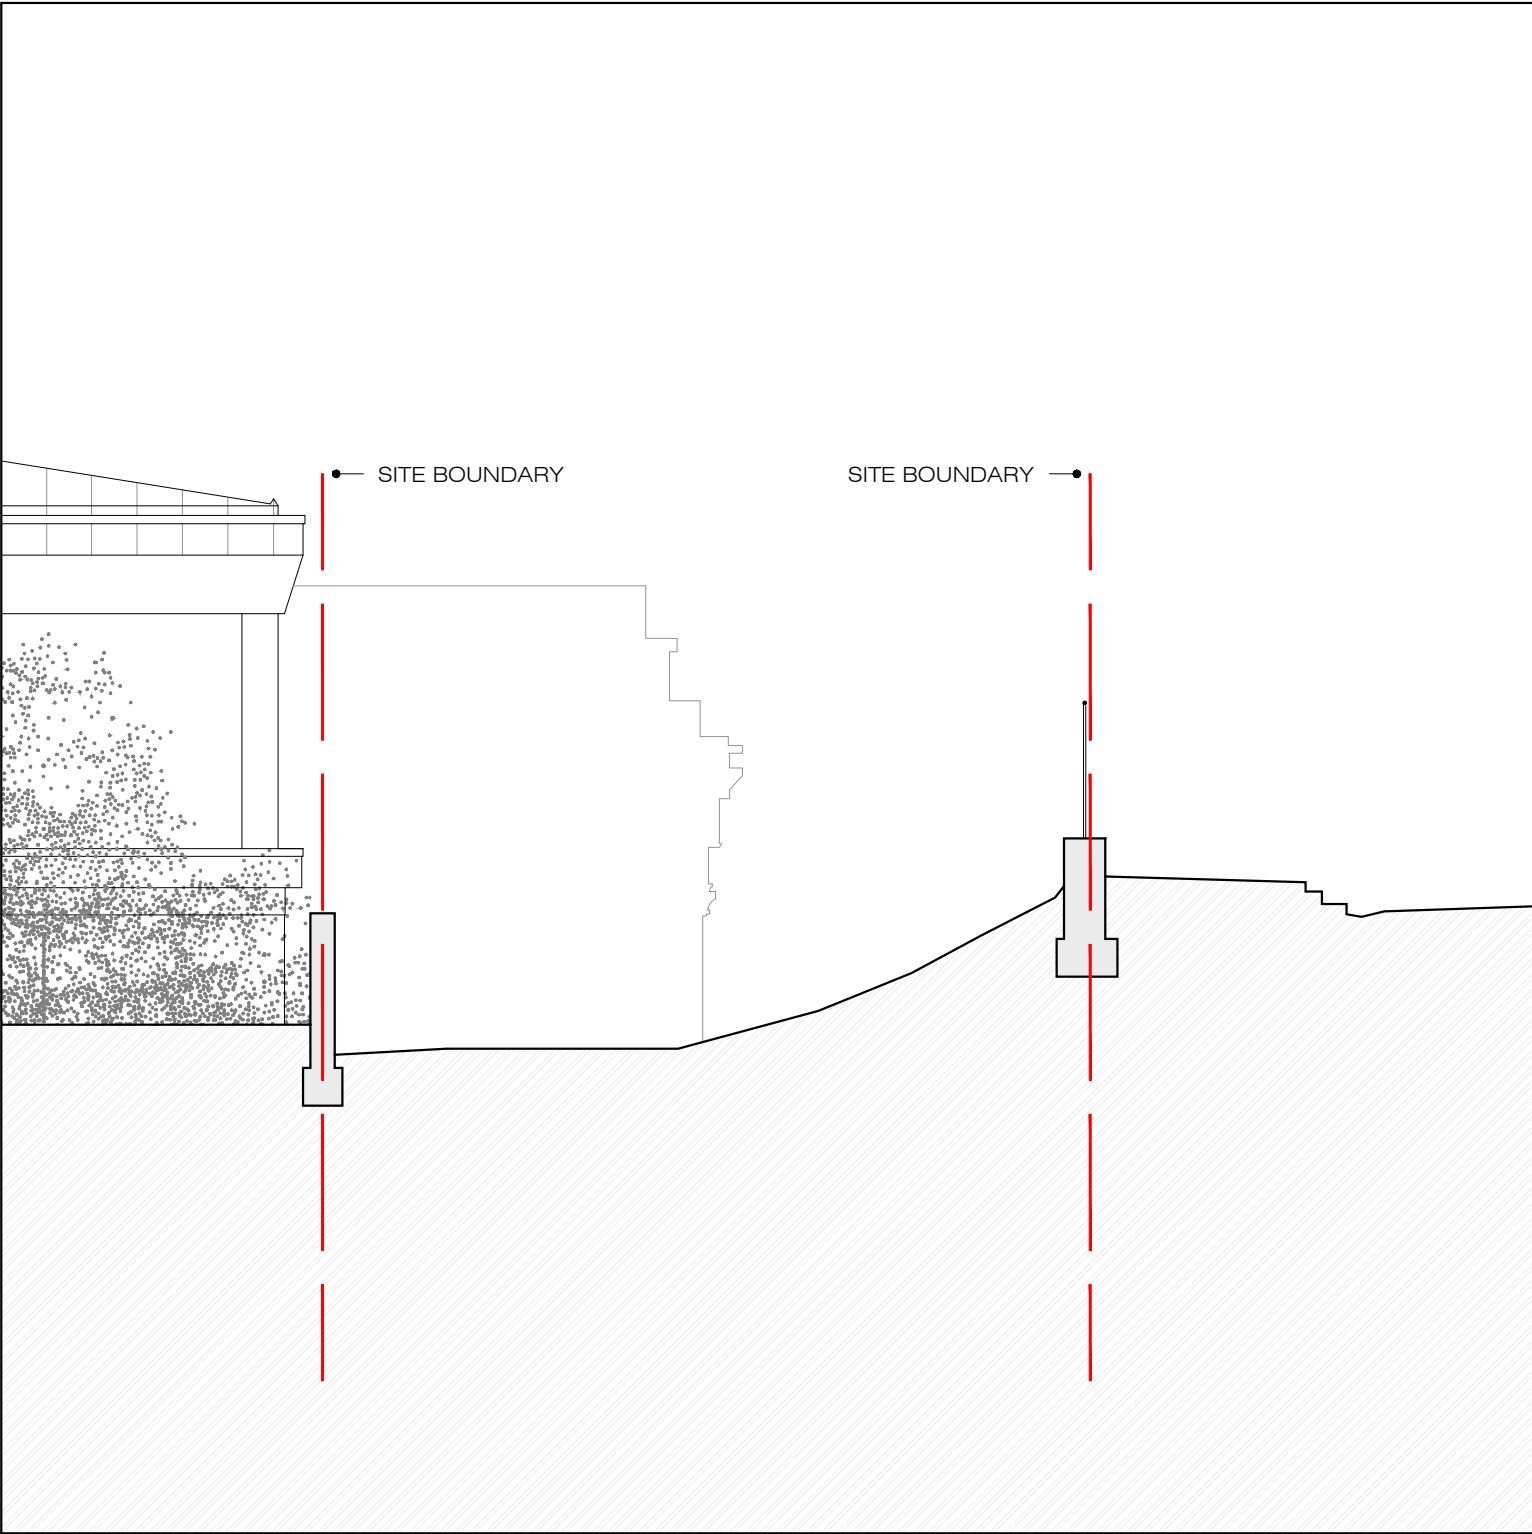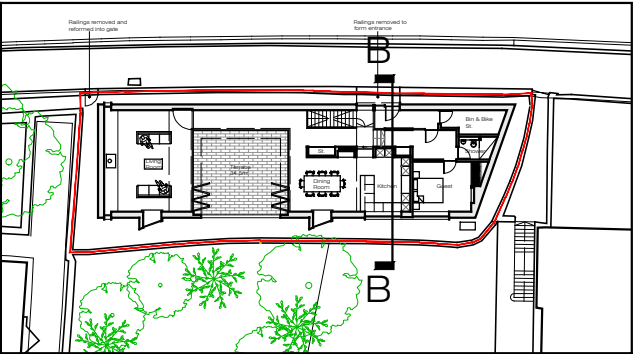

Section B-B (Existing)
1:100 @ A3

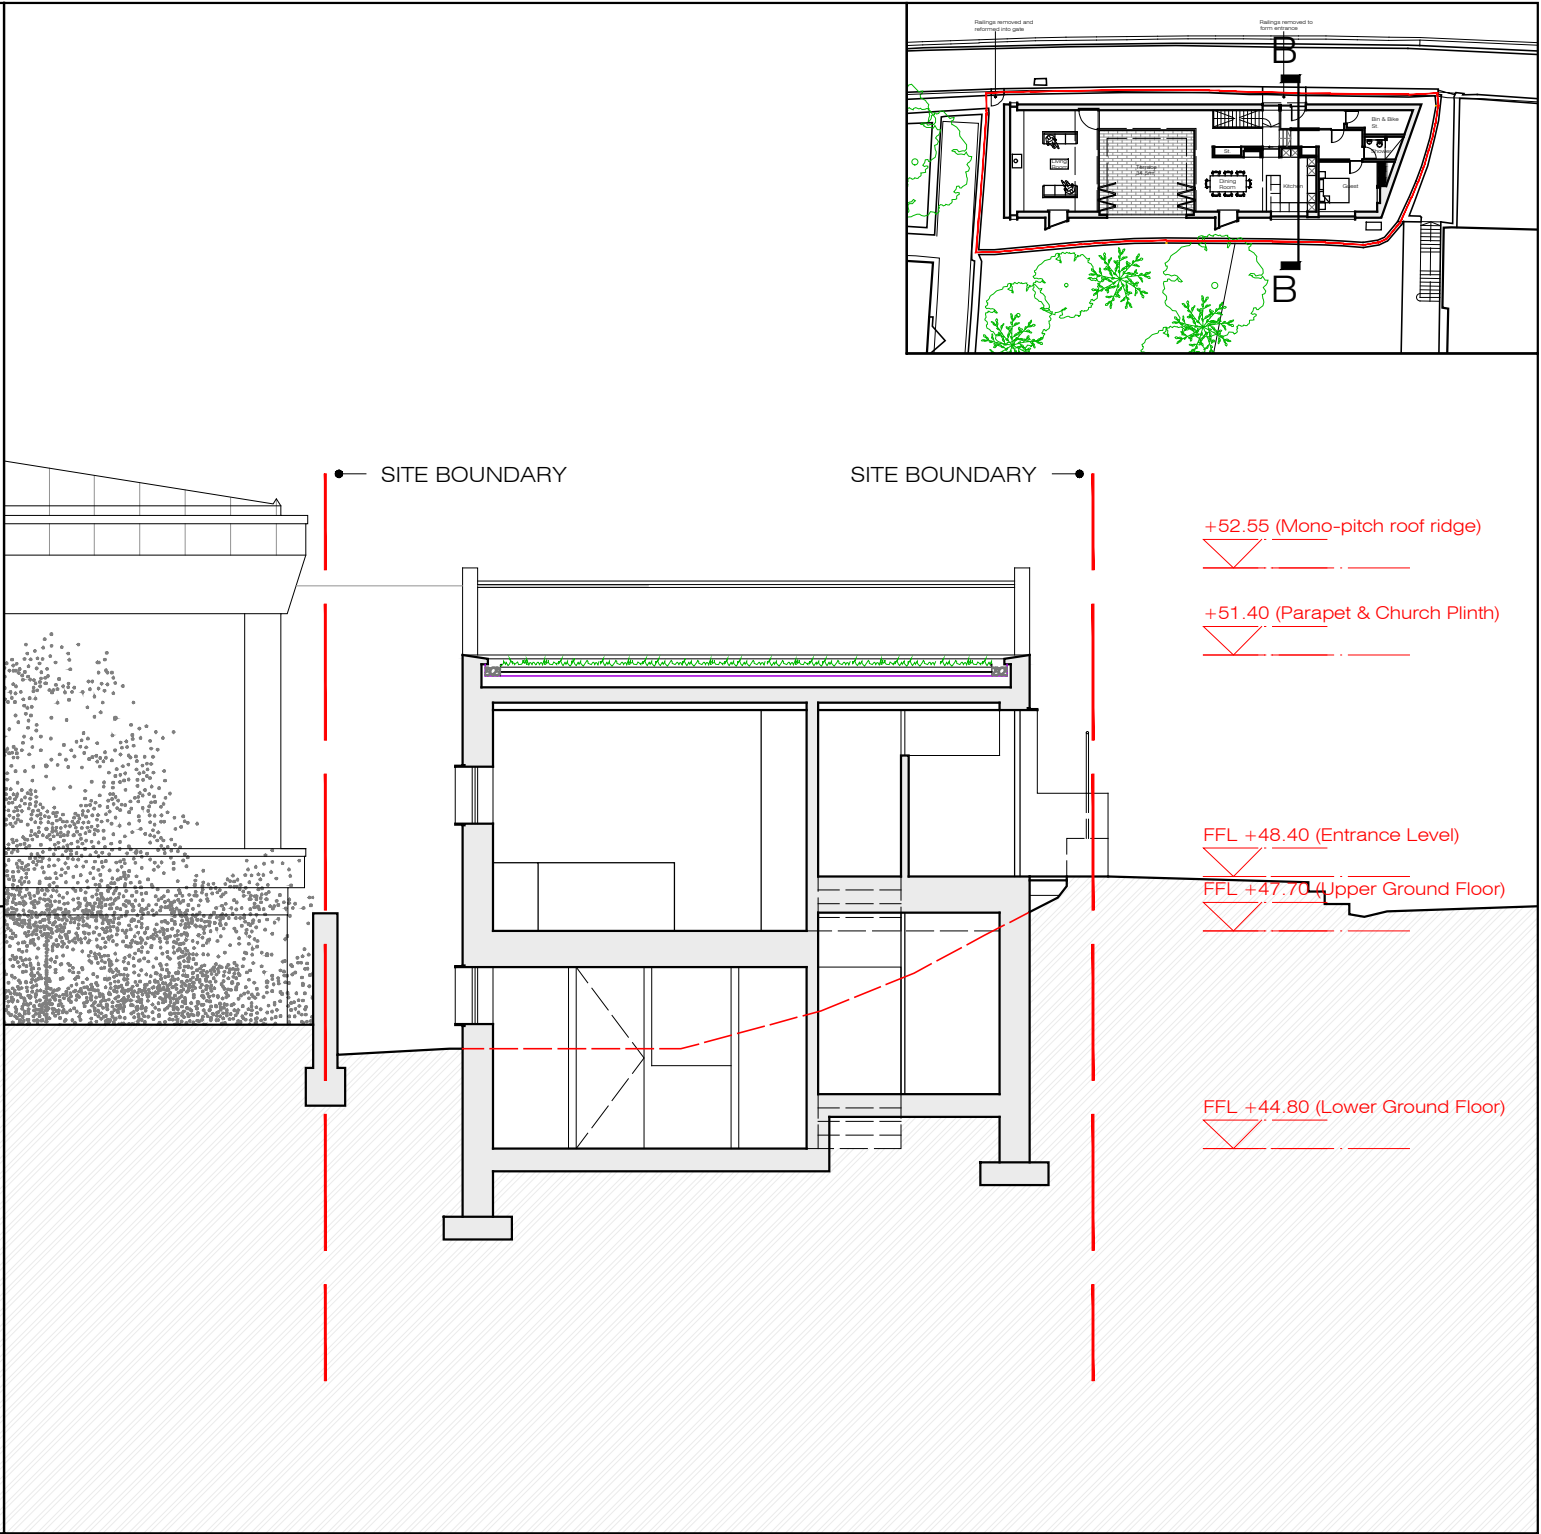

Section B-B (Proposed)
1:100 @ A3



NOTES

Richard Murphy Architects Ltd. Registered in Scotland No 255372

This drawing is copyright. All rights reserved. All copies must be cleared by Richard Murphy Architects in advance.

Do not scale from this drawing; work from figured dimensions only.



PROJECT TITLE		Proposed New House at Blenheim Place, EDINBURGH					
DRAWING TITLE		Section B-B (Proposed & Existing)					
DWG STATUS		PLANNING					
DRAWN	CD	FILE	F/	DATE	11/03/2024	REVISION	
CHECKED	RM	JOB NO.	628	SCALE	1:100 @ A3	DWG NO.	AL/03/03

The Breakfast Mission, 15 Old Fishmarket Close
Edinburgh EH1 1RW


t 0131 220 6125
f 0131 220 6781

mail@richardmurphyarchitects.com
www.richardmurphyarchitects.com

Richard Murphy
Architects

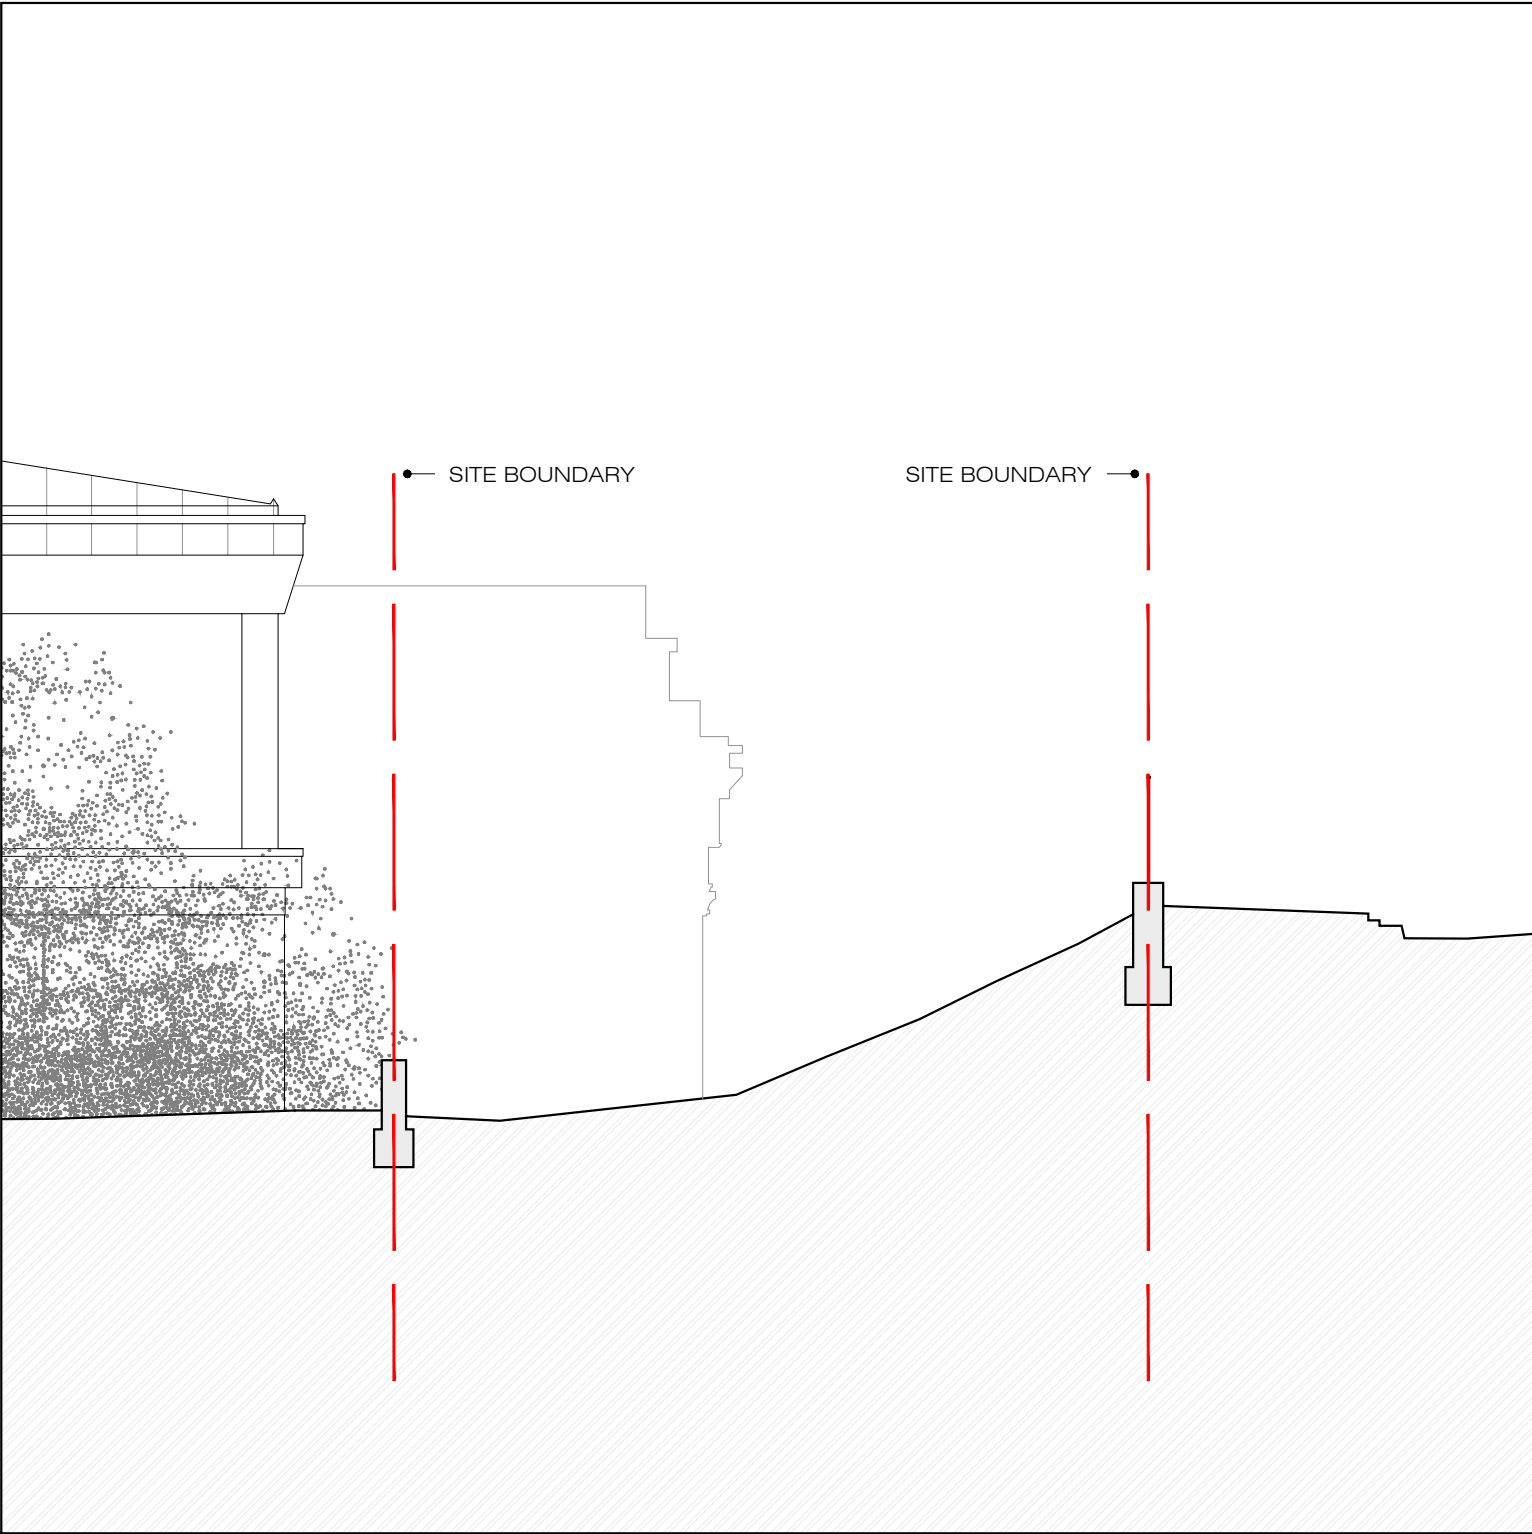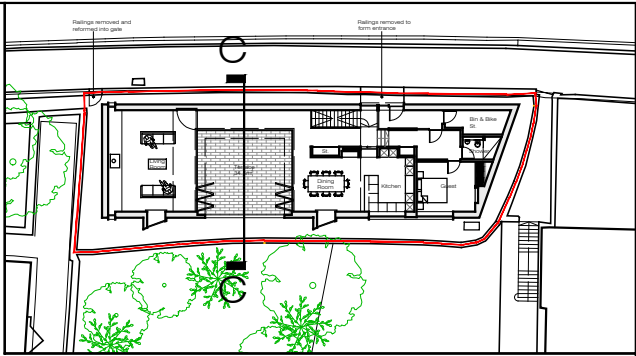

Section C-C (Existing)
1:100 @ A3

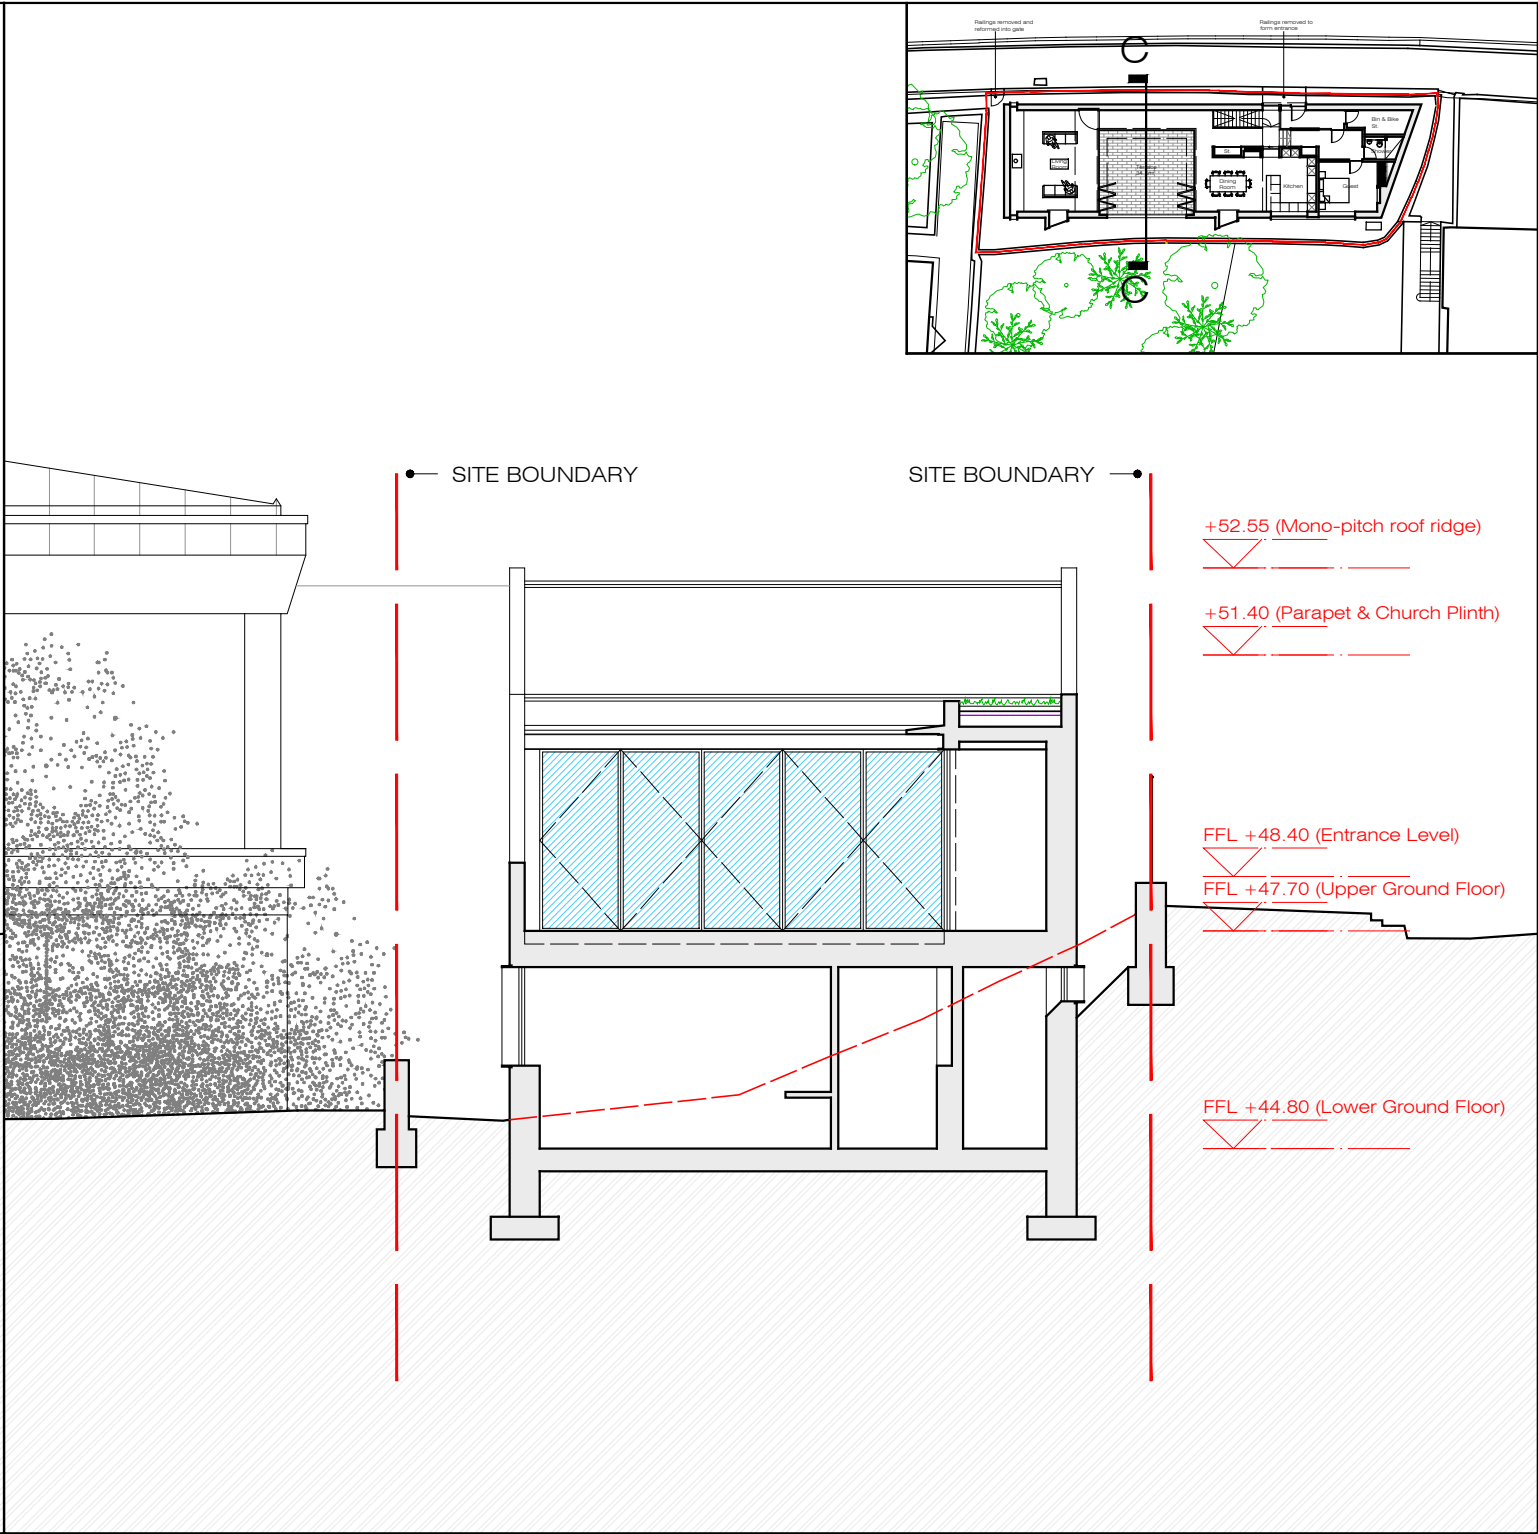

Section C-C (Proposed)
1:100 @ A3



NOTES

Richard Murphy Architects Ltd. Registered in Scotland No 255372

This drawing is copyright. All rights reserved. All copies must be cleared by Richard Murphy Architects in advance.

Do not scale from this drawing: work from figured dimensions only.

PROJECT TITLE

Proposed New House at
Blenheim Place, EDINBURGH

DRAWING TITLE

Section C-C (Proposed & Existing)

DWG STATUS

PLANNING



DRAWN	CD	FILE	F./	DATE	11/03/2024	REVISION	
CHECKED	RM	JOB NO.	628	SCALE	1:100 @ A3	DWG NO.	AL/03/04

The Breakfast Mission, 15 Old Fishmarket Close
Edinburgh EH1 1RW


t 0131 220 6125
f 0131 220 6781

mail@richardmurphyarchitects.com
www.richardmurphyarchitects.com


Richard Murphy
Architects

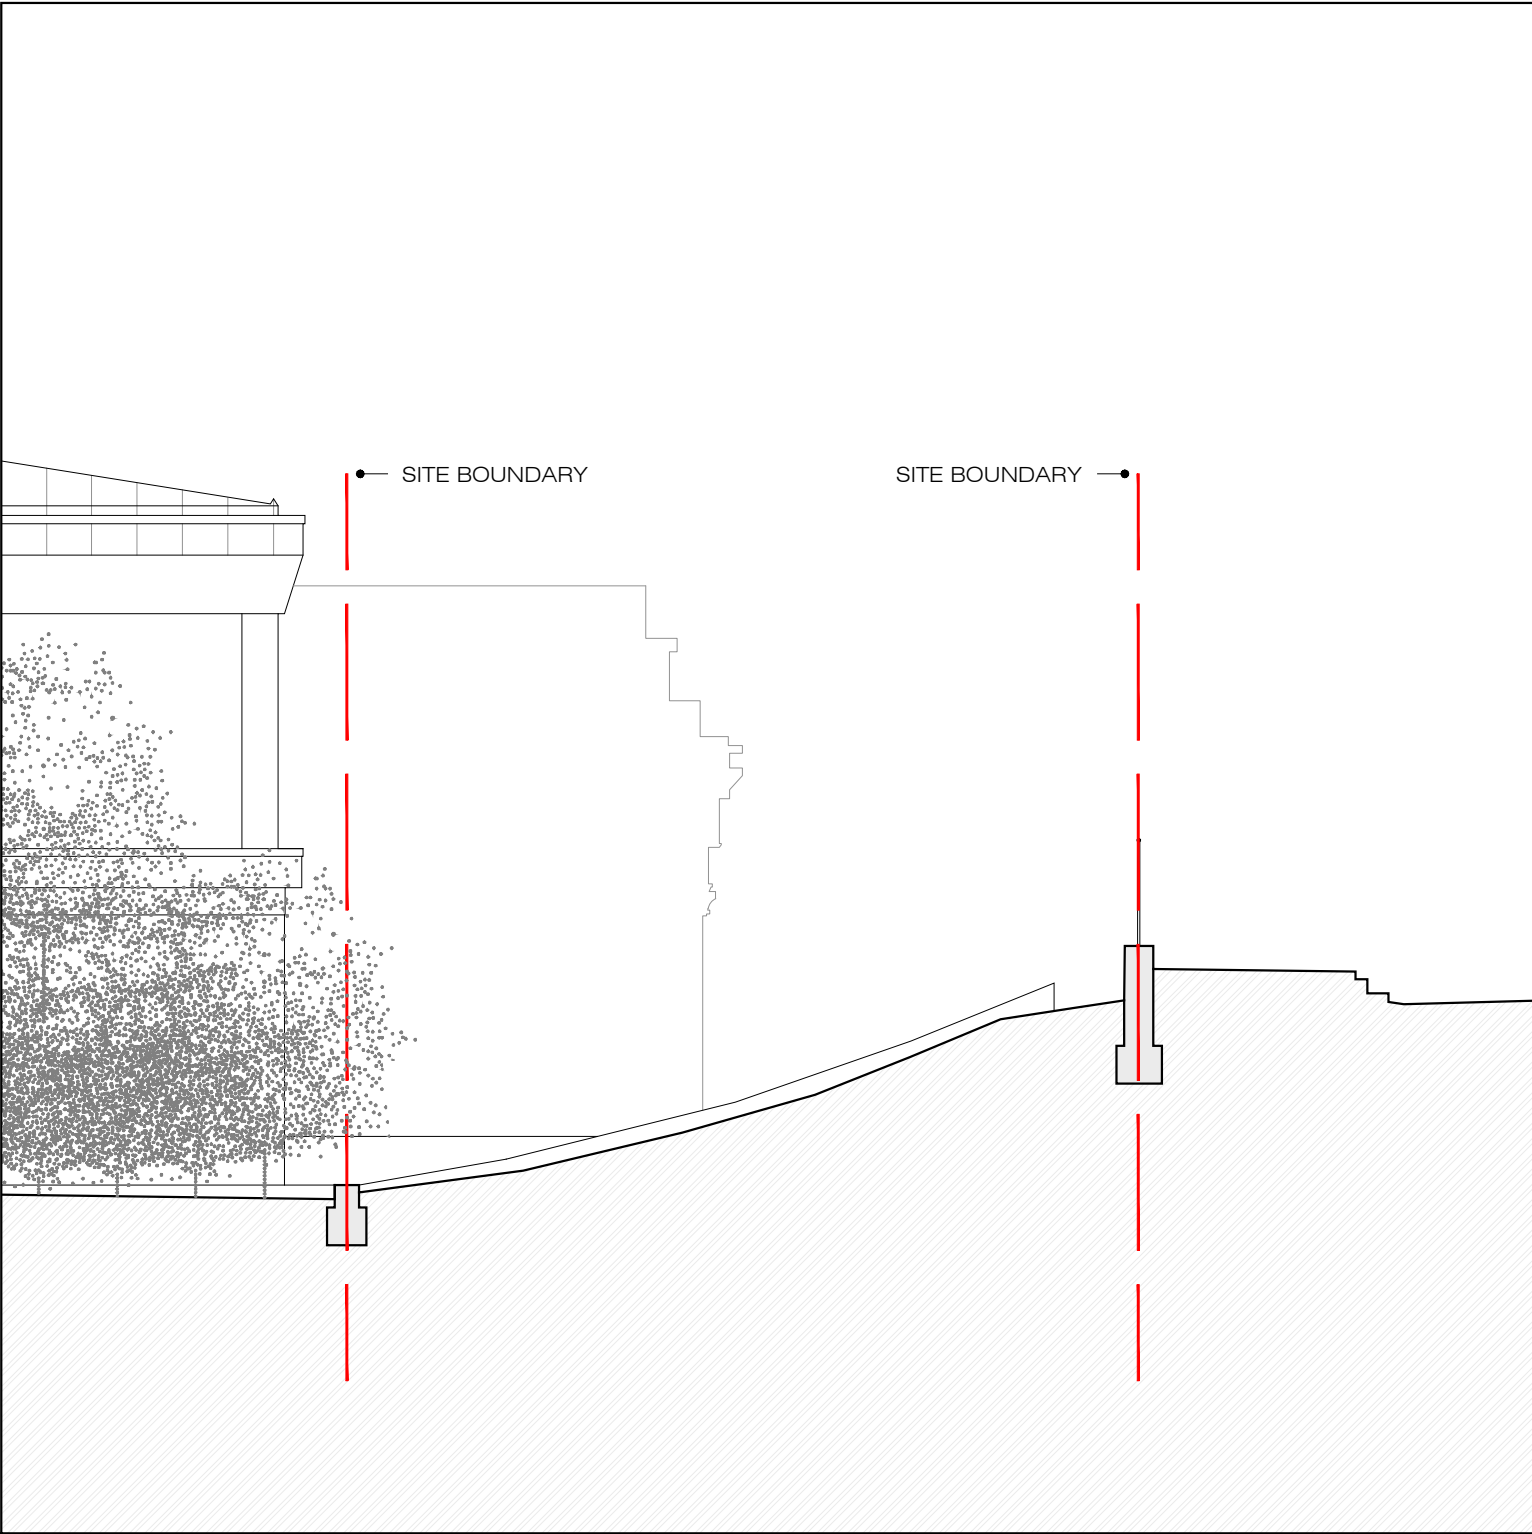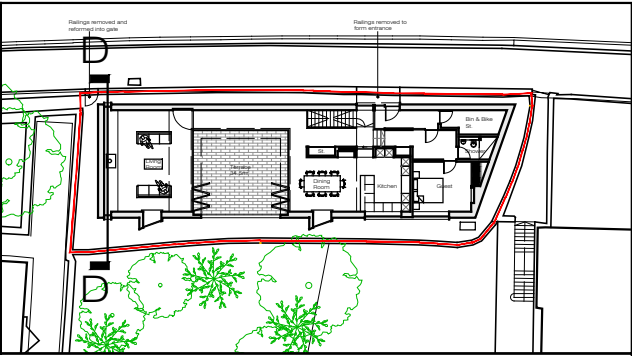

Section D-D (Existing)
1:100 @ A3

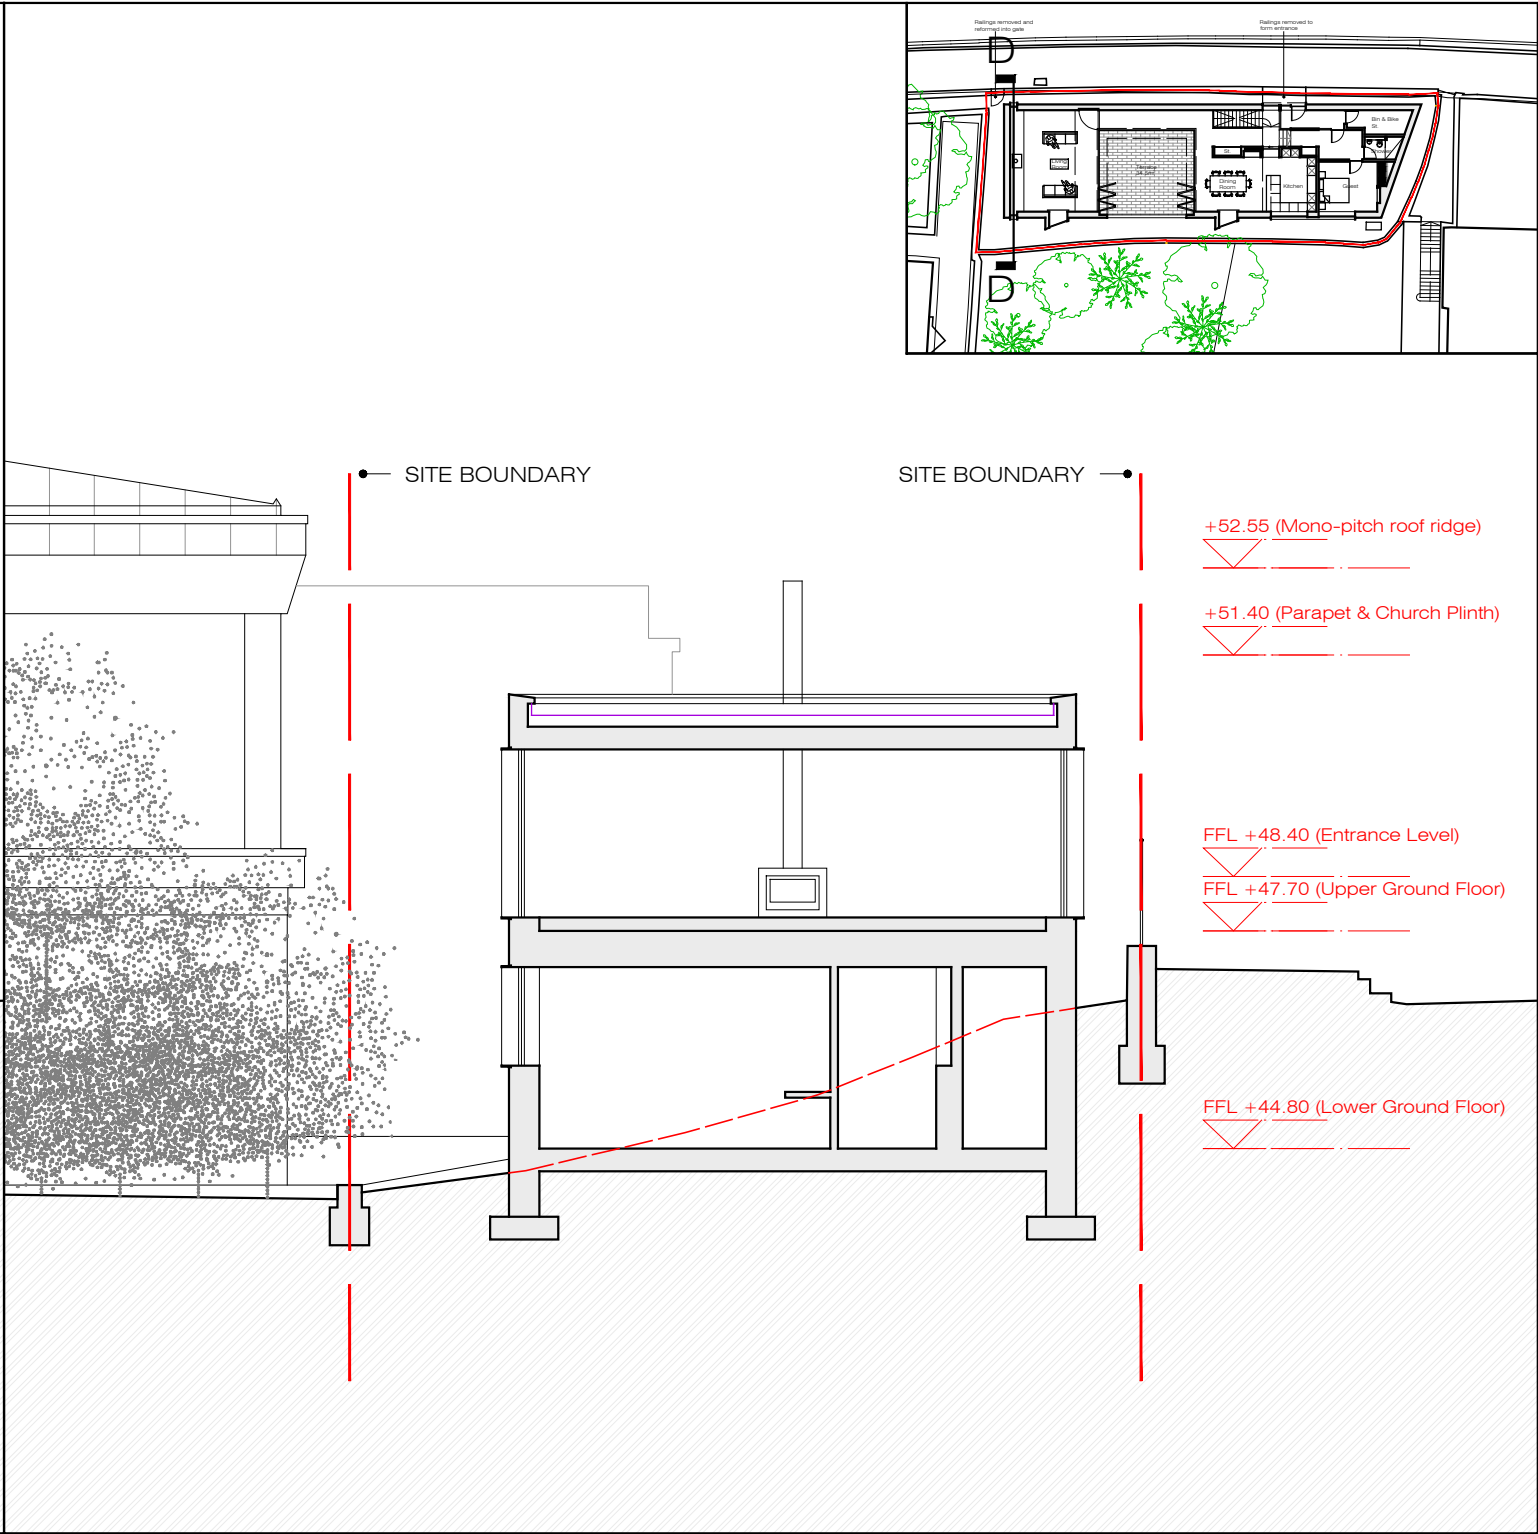

Section D-D (Proposed)
1:100 @ A3

 

NOTES

Richard Murphy Architects Ltd. Registered in Scotland No 255372

This drawing is copyright. All rights reserved. All copies must be cleared by Richard Murphy Architects in advance.

Do not scale from this drawing: work from figured dimensions only.

PROJECT TITLE		Proposed New House at Blenheim Place, EDINBURGH					
DRAWING TITLE		Section D-D (Proposed & Existing)					
DWG STATUS		PLANNING					
DRAWN	CD	FILE	F/	DATE	11/03/2024	REVISION	
CHECKED	RM	JOB NO.	628	SCALE	1:100 @ A3	DWG NO.	AL/03/05

The Breakfast Mission, 15 Old Fishmarket Close
Edinburgh EH1 1RW


t 0131 220 6125
f 0131 220 6781

mail@richardmurphyarchitects.com
www.richardmurphyarchitects.com


Richard Murphy
Architects

0 10m
Demolitions

Street Elevation (Existing)
1:250 @ A2

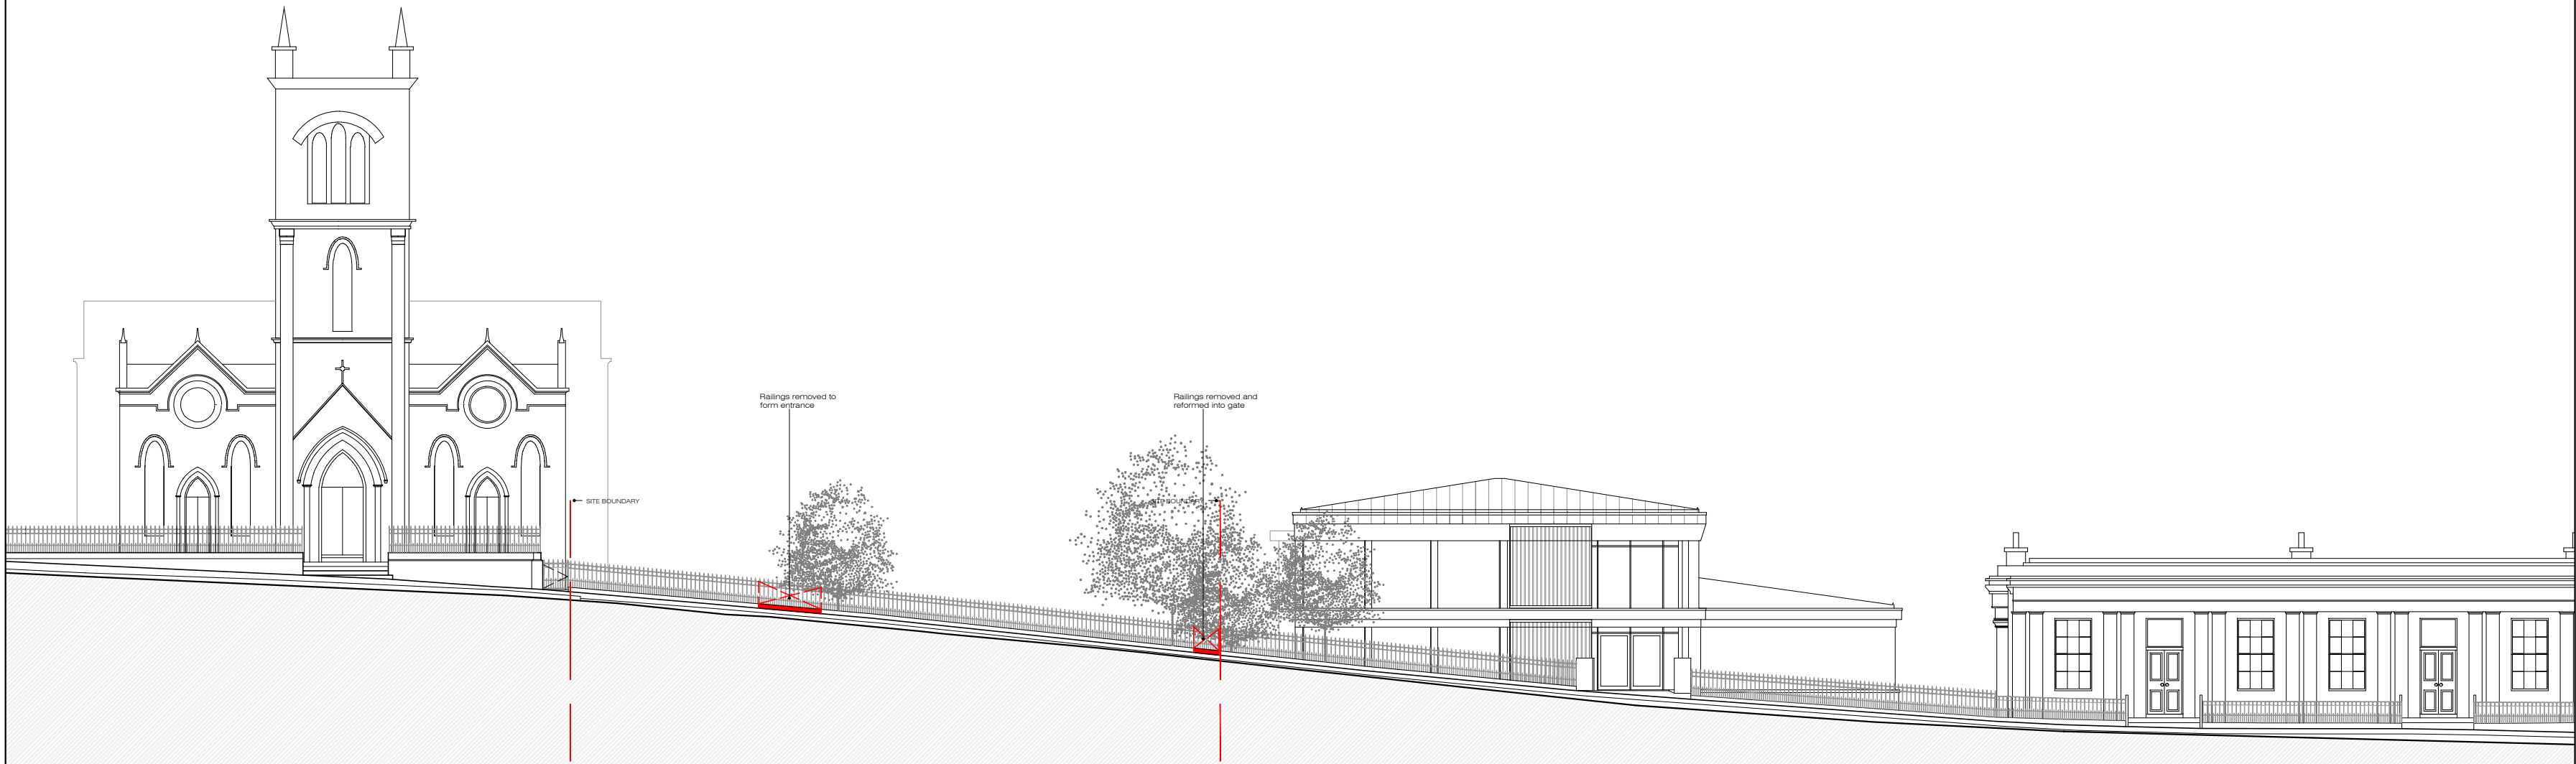

Street Elevation (Proposed)
1:250 @ A2

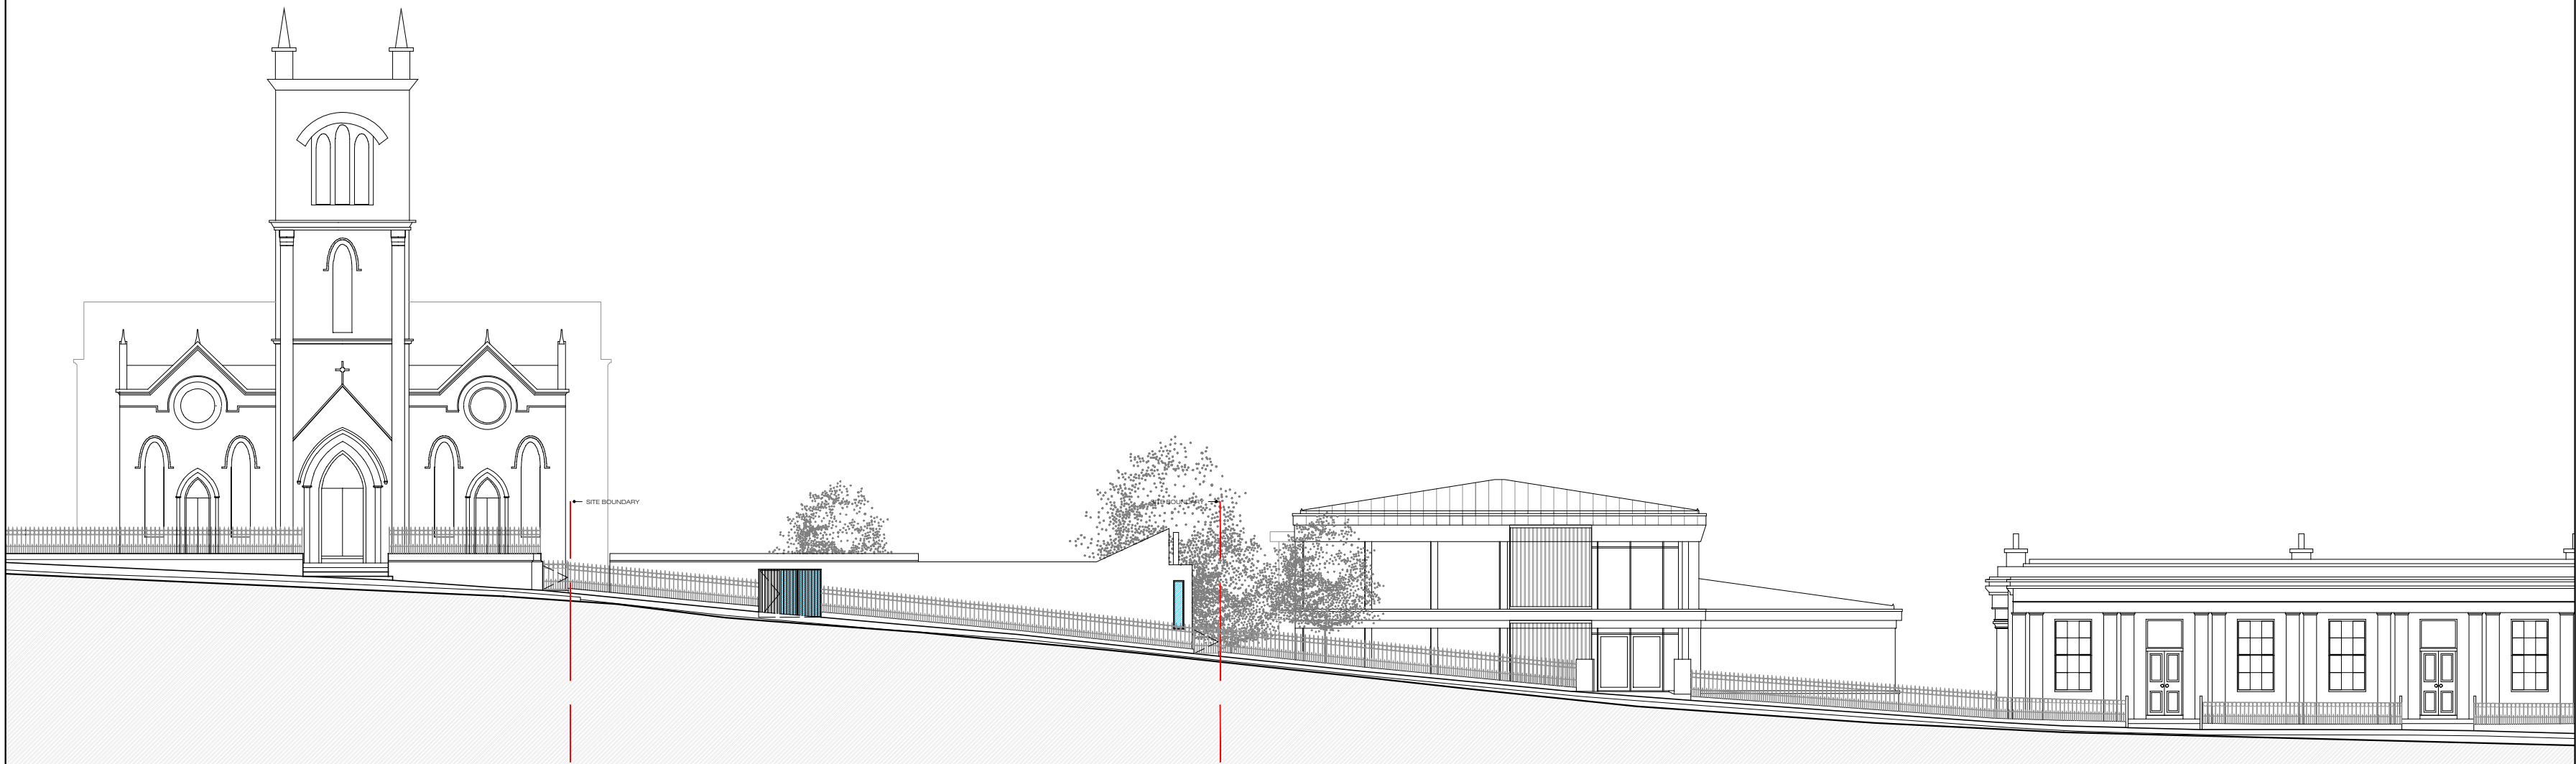

NOTES

Richard Murphy Architects Ltd. Registered in Scotland No 255372


This drawing is copyright. All rights reserved. All copies must be cleared by Richard Murphy Architects in advance.
Do not scale from this drawing: work from figured dimensions only.

PROJECT TITLE		Proposed New House at Blenheim Place, EDINBURGH			
DRAWING TITLE		Street (North) Elevation Existing & Proposed			
DWG STATUS		PLANNING			
DRAWN	CD	FILE	F/J	DATE	12/03/2024
CHECKED	RM	JOB NO.	628	SCALE	1:250 @ A2
		REVISION		DWG NO.	AL/04/01

The Breakfast Mission, 15 Old Fishmarket Close
Edinburgh EH1 1RW

t 0131 220 6125
f 0131 220 6781

Richard Murphy
Architects
mail@richardmurphyarchitects.com
www.richardmurphyarchitects.com

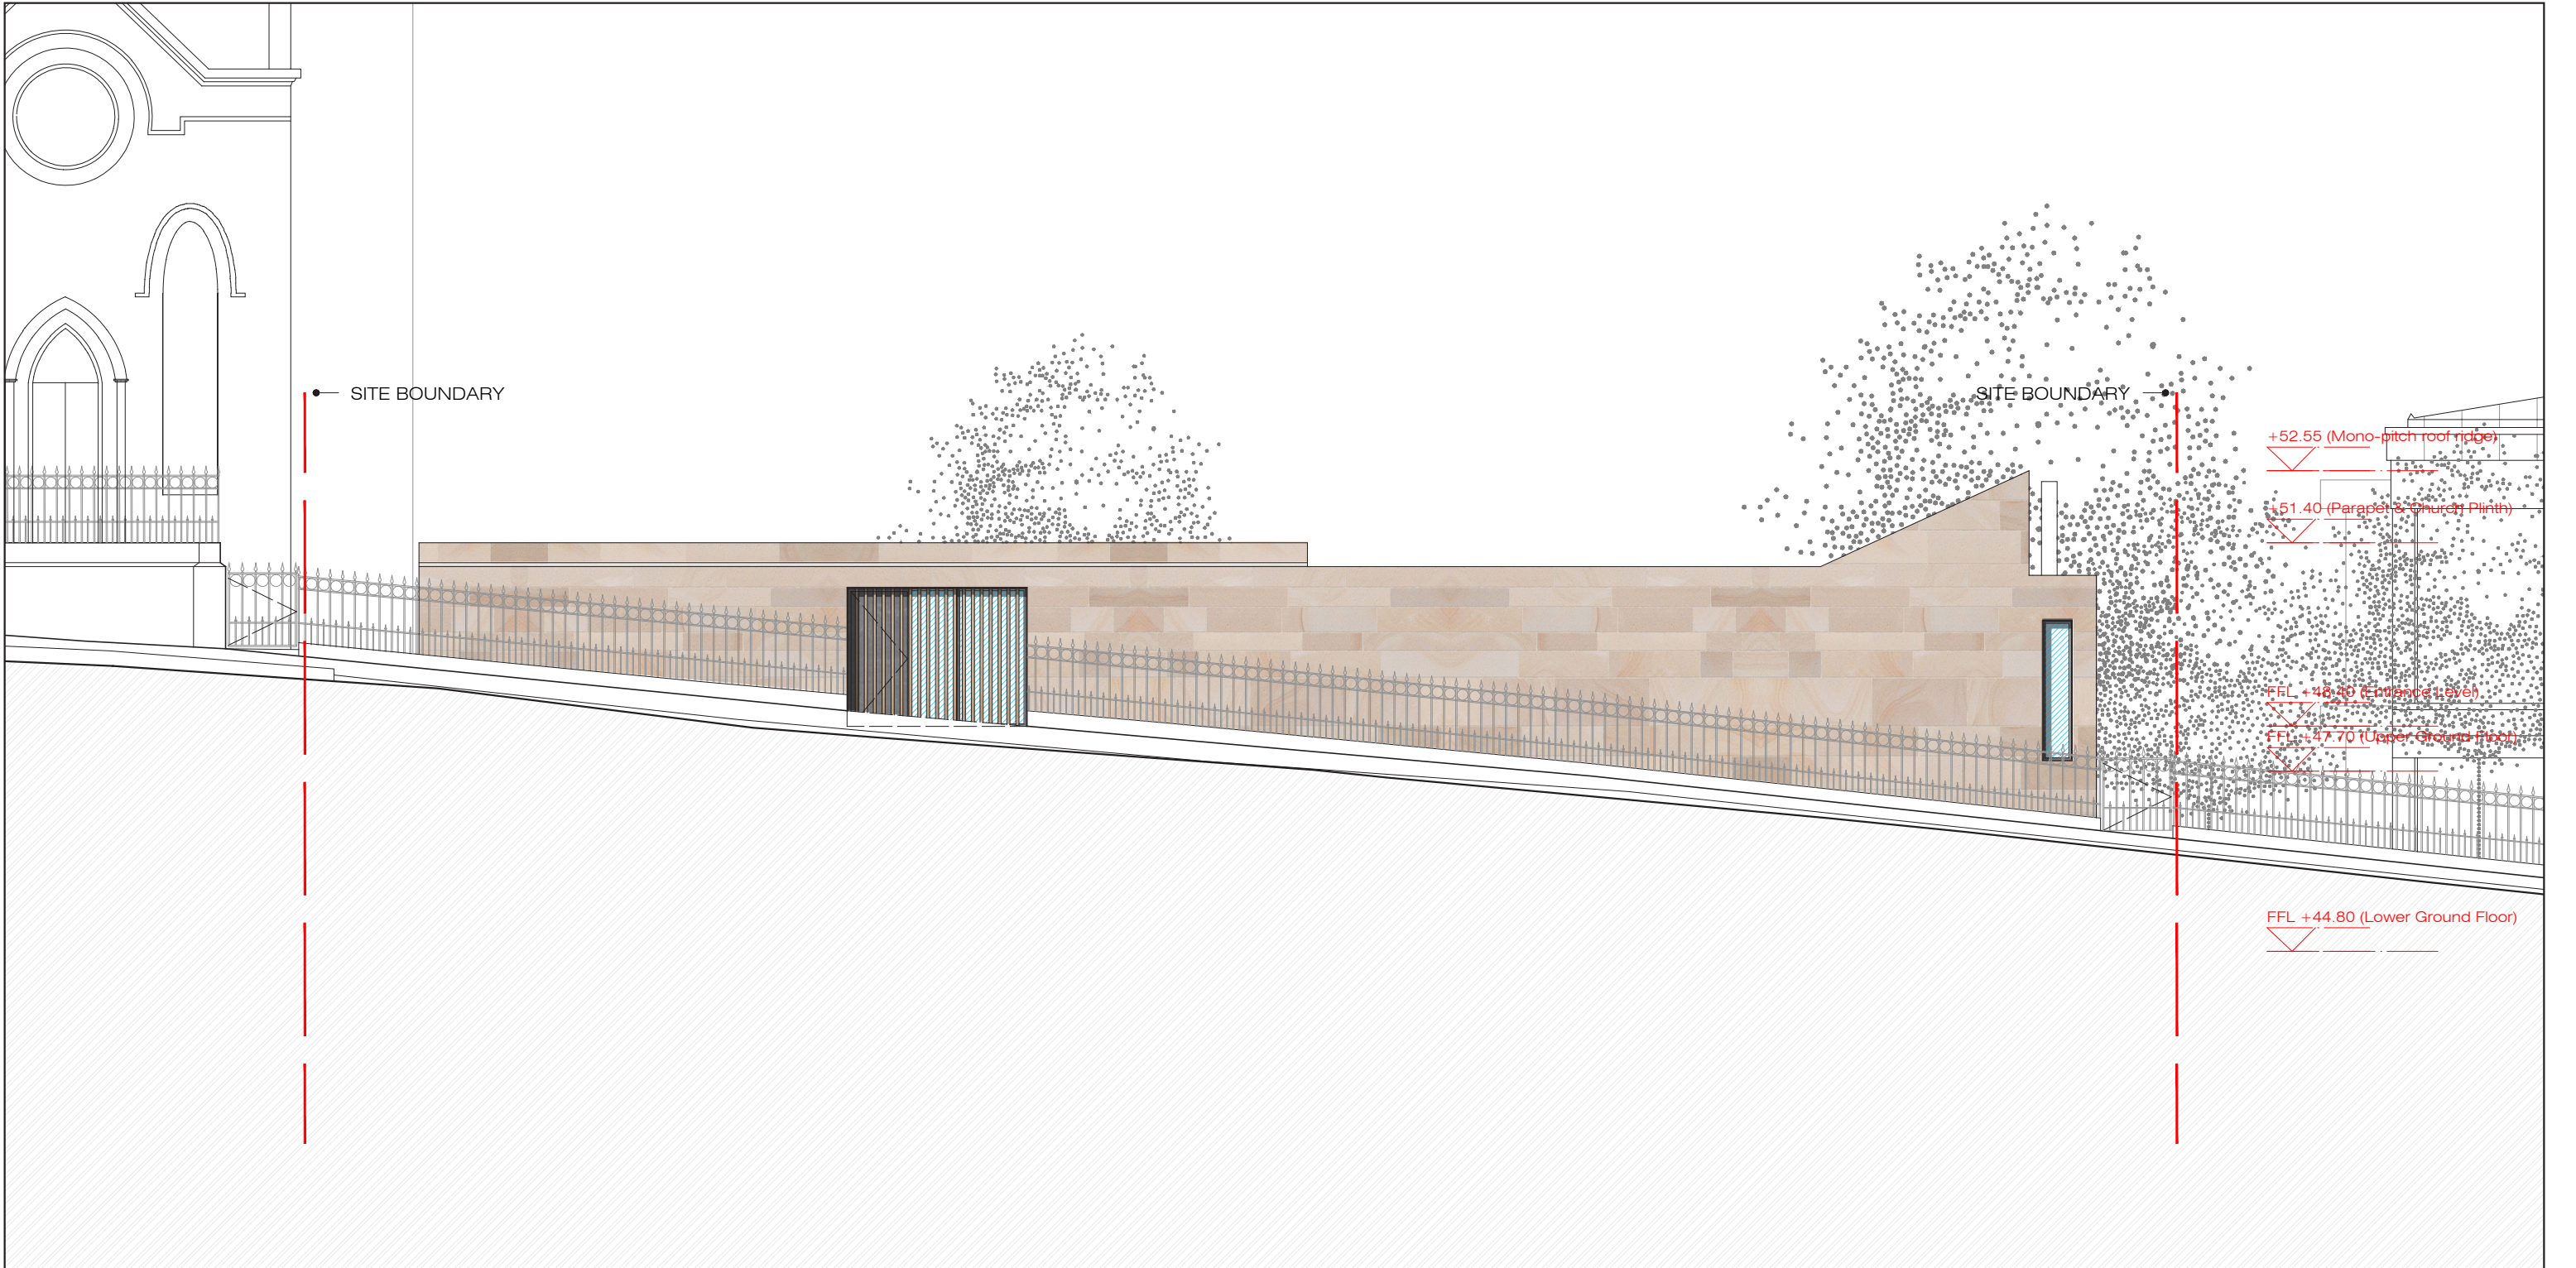

North Elevation
1:100 @ A3



NOTES

Richard Murphy Architects Ltd. Registered in Scotland No 255372

This drawing is copyright. All rights reserved. All copies must be cleared by Richard Murphy Architects in advance.

Do not scale from this drawing: work from figured dimensions only.


PROJECT TITLE		Proposed New House at Blenheim Place, EDINBURGH					
DRAWING TITLE		North Elevation					
DWG STATUS		PLANNING					
DRAWN	CD	FILE	F/	DATE	12/03/2024	REVISION	
CHECKED	RM	JOB NO.	628	SCALE	1:100 @ A3	DWG NO.	AL/04/02

The Breakfast Mission, 15 Old Fishmarket Close
Edinburgh EH1 1RW

t 0131 220 6125
f 0131 220 6781

Richard Murphy Architects

mail@richardmurphyarchitects.com
www.richardmurphyarchitects.com

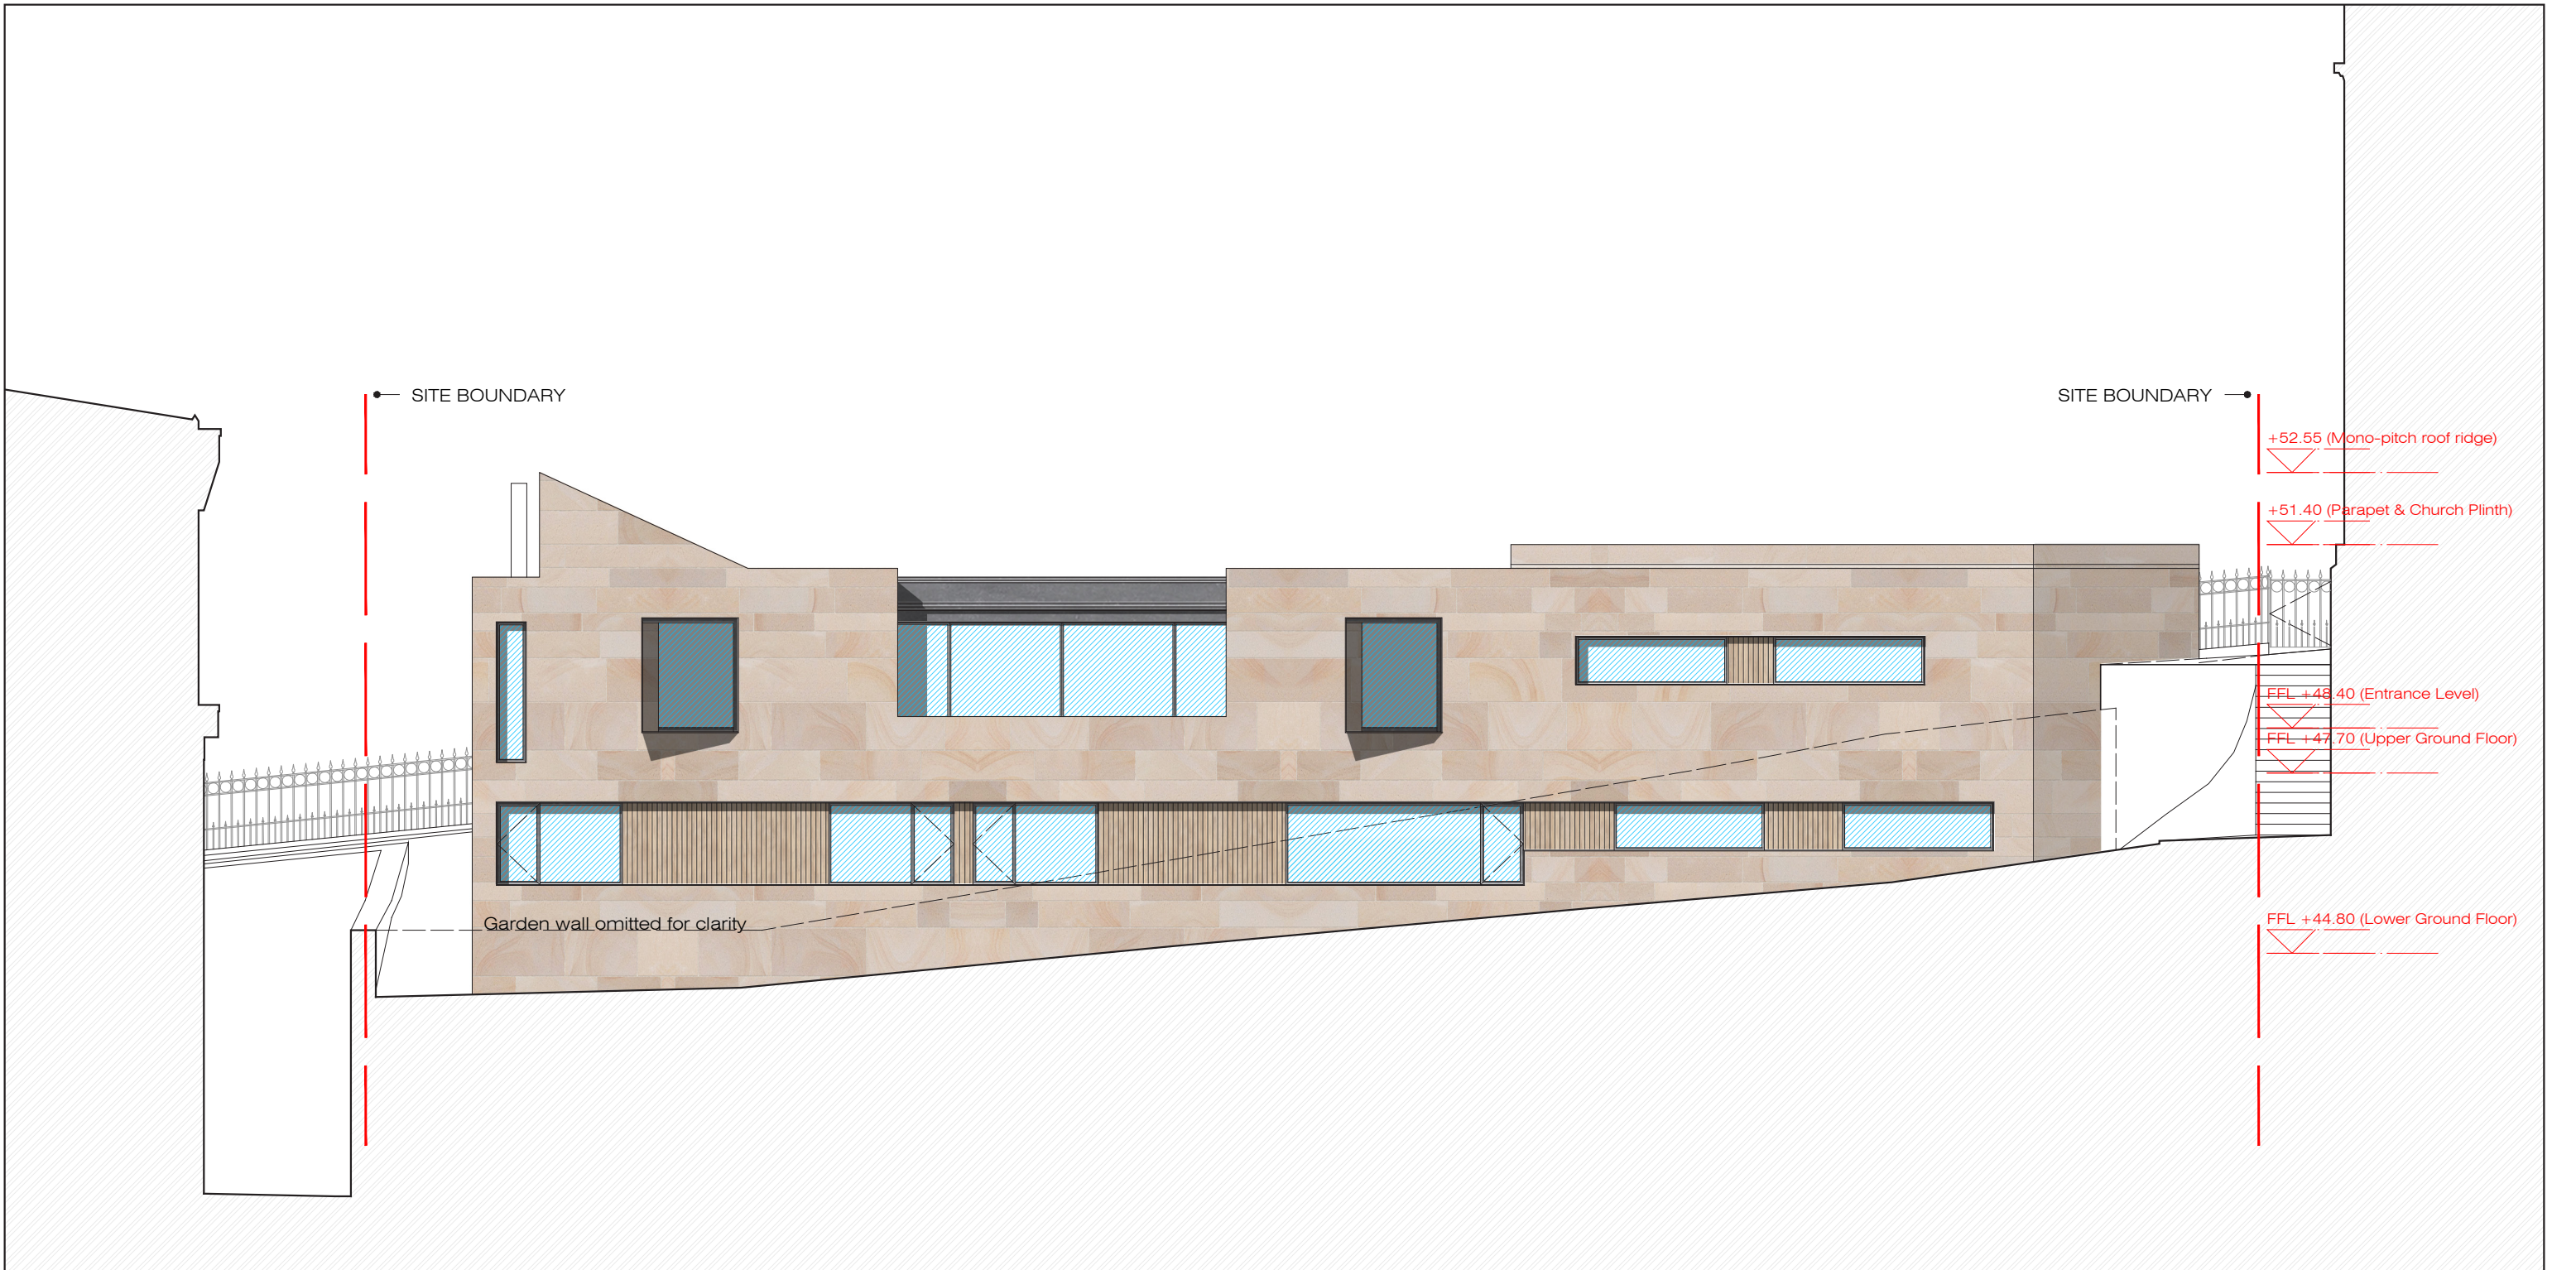

South Elevation
1:100 @ A3



NOTES

Richard Murphy Architects Ltd. Registered in Scotland No 255372

This drawing is copyright. All rights reserved. All copies must be cleared by Richard Murphy Architects in advance.

Do not scale from this drawing: work from figured dimensions only.


PROJECT TITLE		Proposed New House at Blenheim Place, EDINBURGH					
DRAWING TITLE		South Elevation					
DWG STATUS		PLANNING					
DRAWN	CD	FILE	F/	DATE	12/03/2024	REVISION	
CHECKED	RM	JOB NO.	628	SCALE	1:100 @ A3	DWG NO.	AL/04/03

The Breakfast Mission, 15 Old Fishmarket Close
Edinburgh EH1 1RW

t 0131 220 6125
f 0131 220 6781

Richard Murphy
Architects

mail@richardmurphyarchitects.com
www.richardmurphyarchitects.com

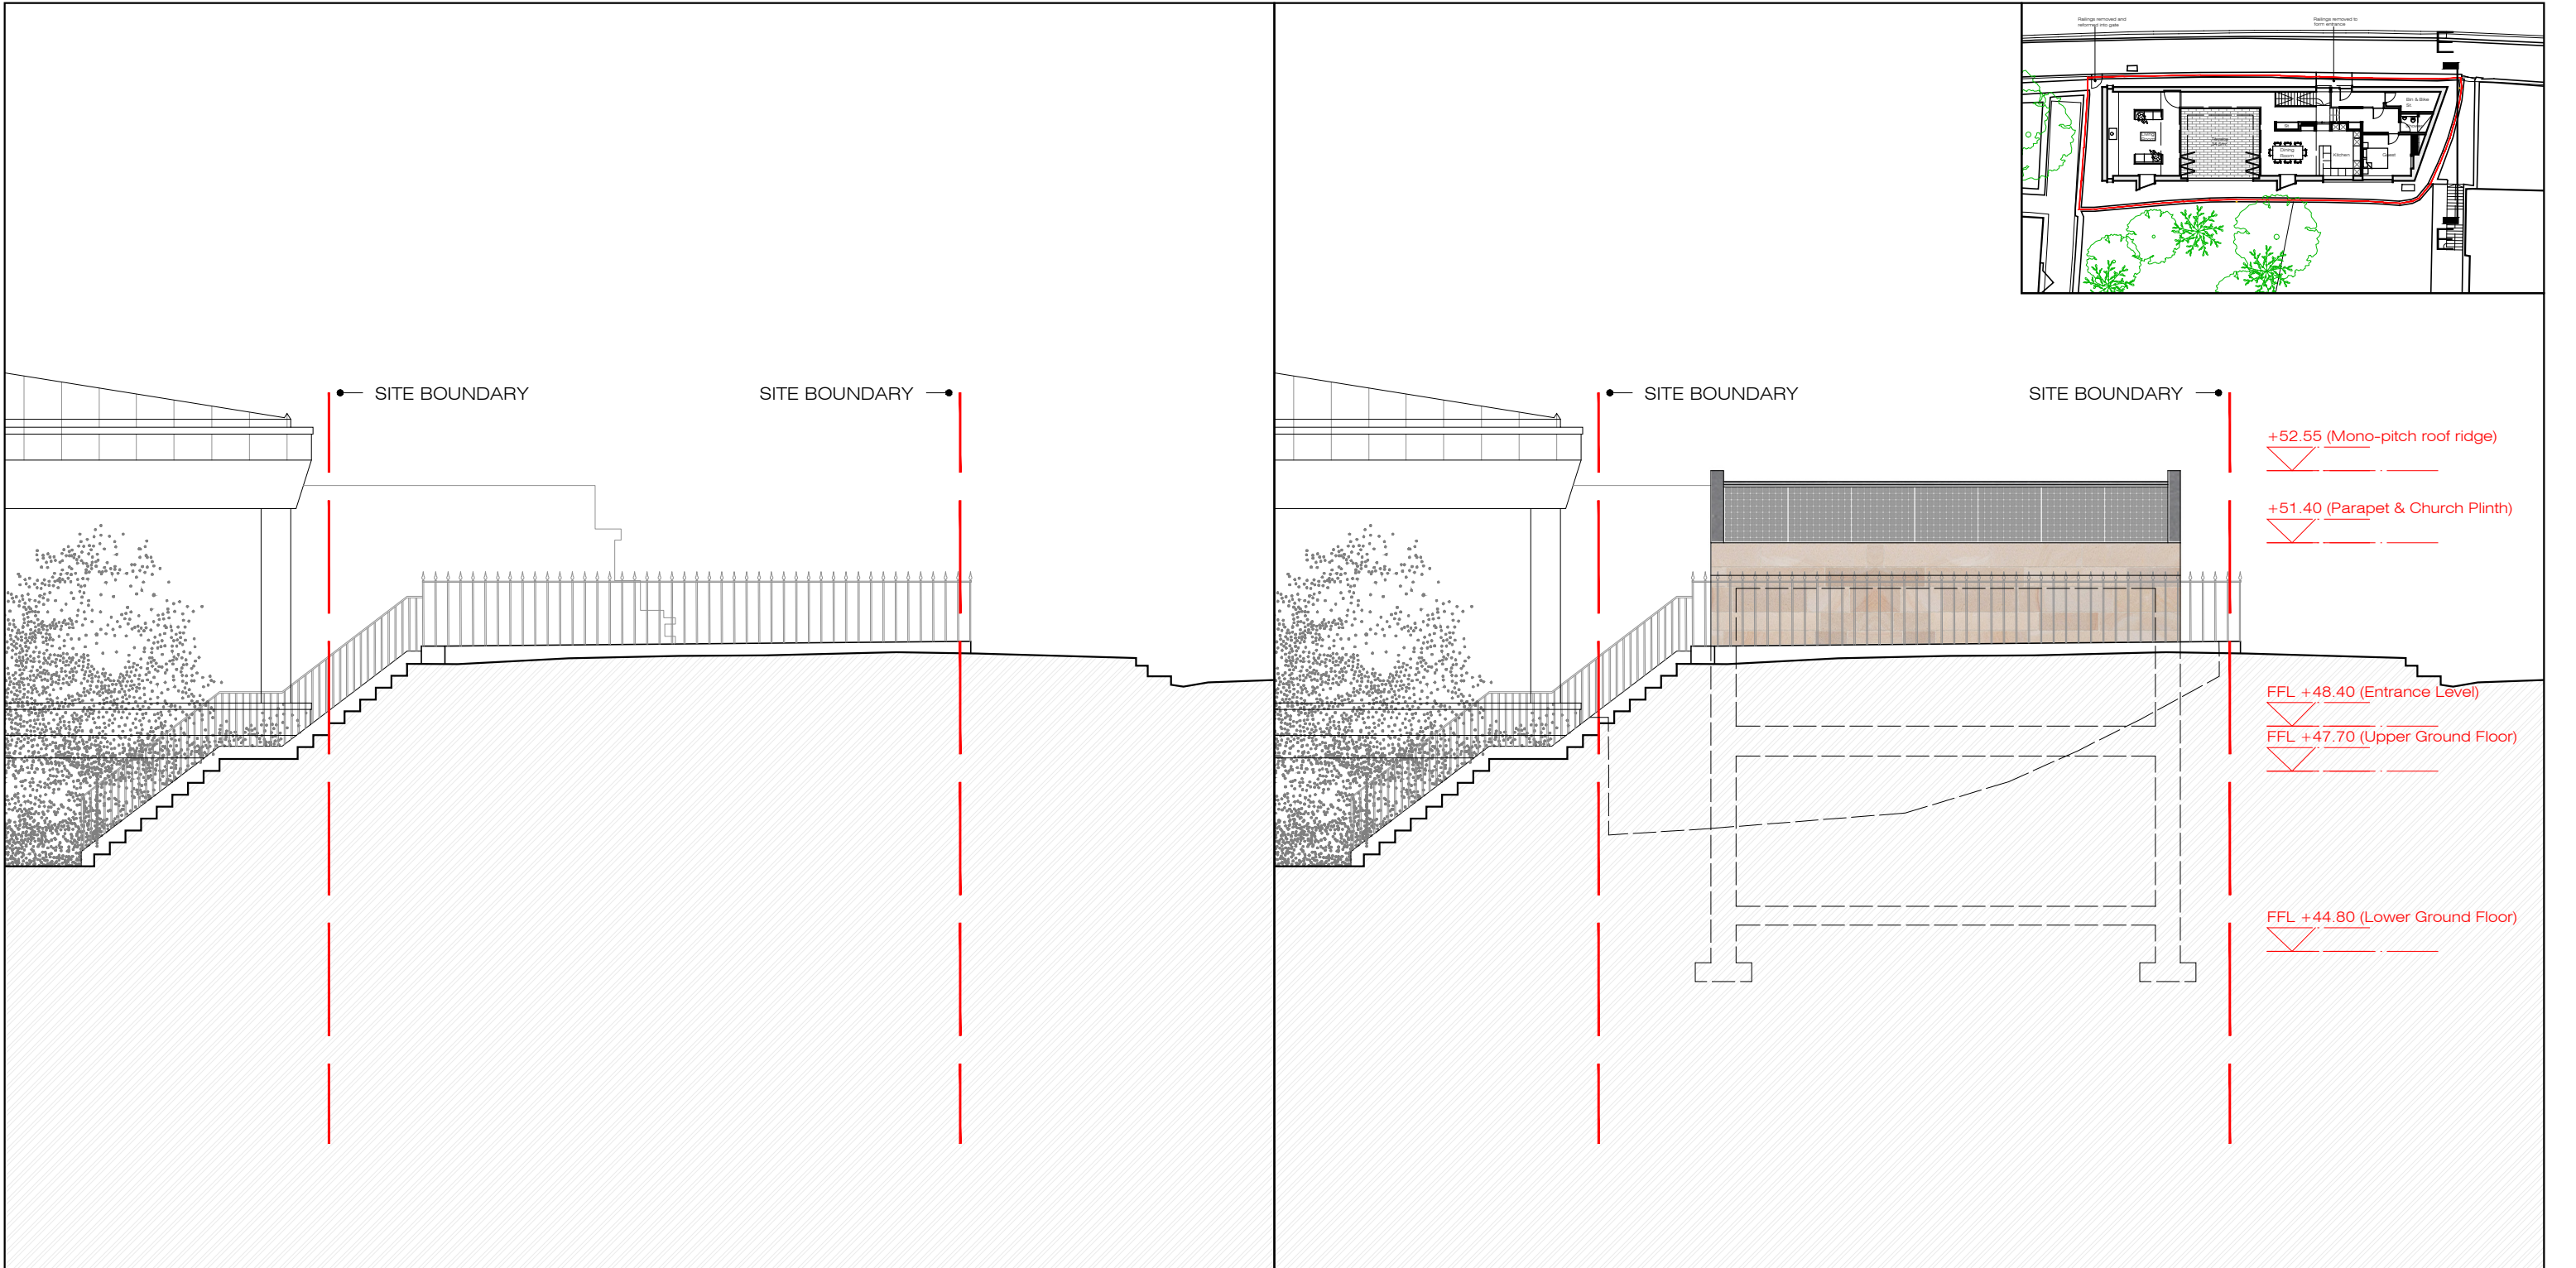

Section E-E (Existing)
1:100 @ A3

Section E-E (Proposed)
1:100 @ A3



NOTES

Richard Murphy Architects Ltd. Registered in Scotland No 255372

This drawing is copyright. All rights reserved. All copies must be cleared by Richard Murphy Architects in advance.

Do not scale from this drawing: work from figured dimensions only.


PROJECT TITLE		Proposed New House at Blenheim Place, EDINBURGH					
DRAWING TITLE		Section E-E (Proposed & Existing) East Elevation					
DWG STATUS		PLANNING					
DRAWN	CD	FILE	F:/	DATE	11/03/2024	REVISION	
CHECKED	RM	JOB NO.	628	SCALE	1:100 @ A3	DWG NO.	AL/04/04

The Breakfast Mission, 15 Old Fishmarket Close
Edinburgh EH1 1RW

t 0131 220 6125
f 0131 220 6781

mail@richardmurphyarchitects.com
www.richardmurphyarchitects.com

Richard Murphy
Architects

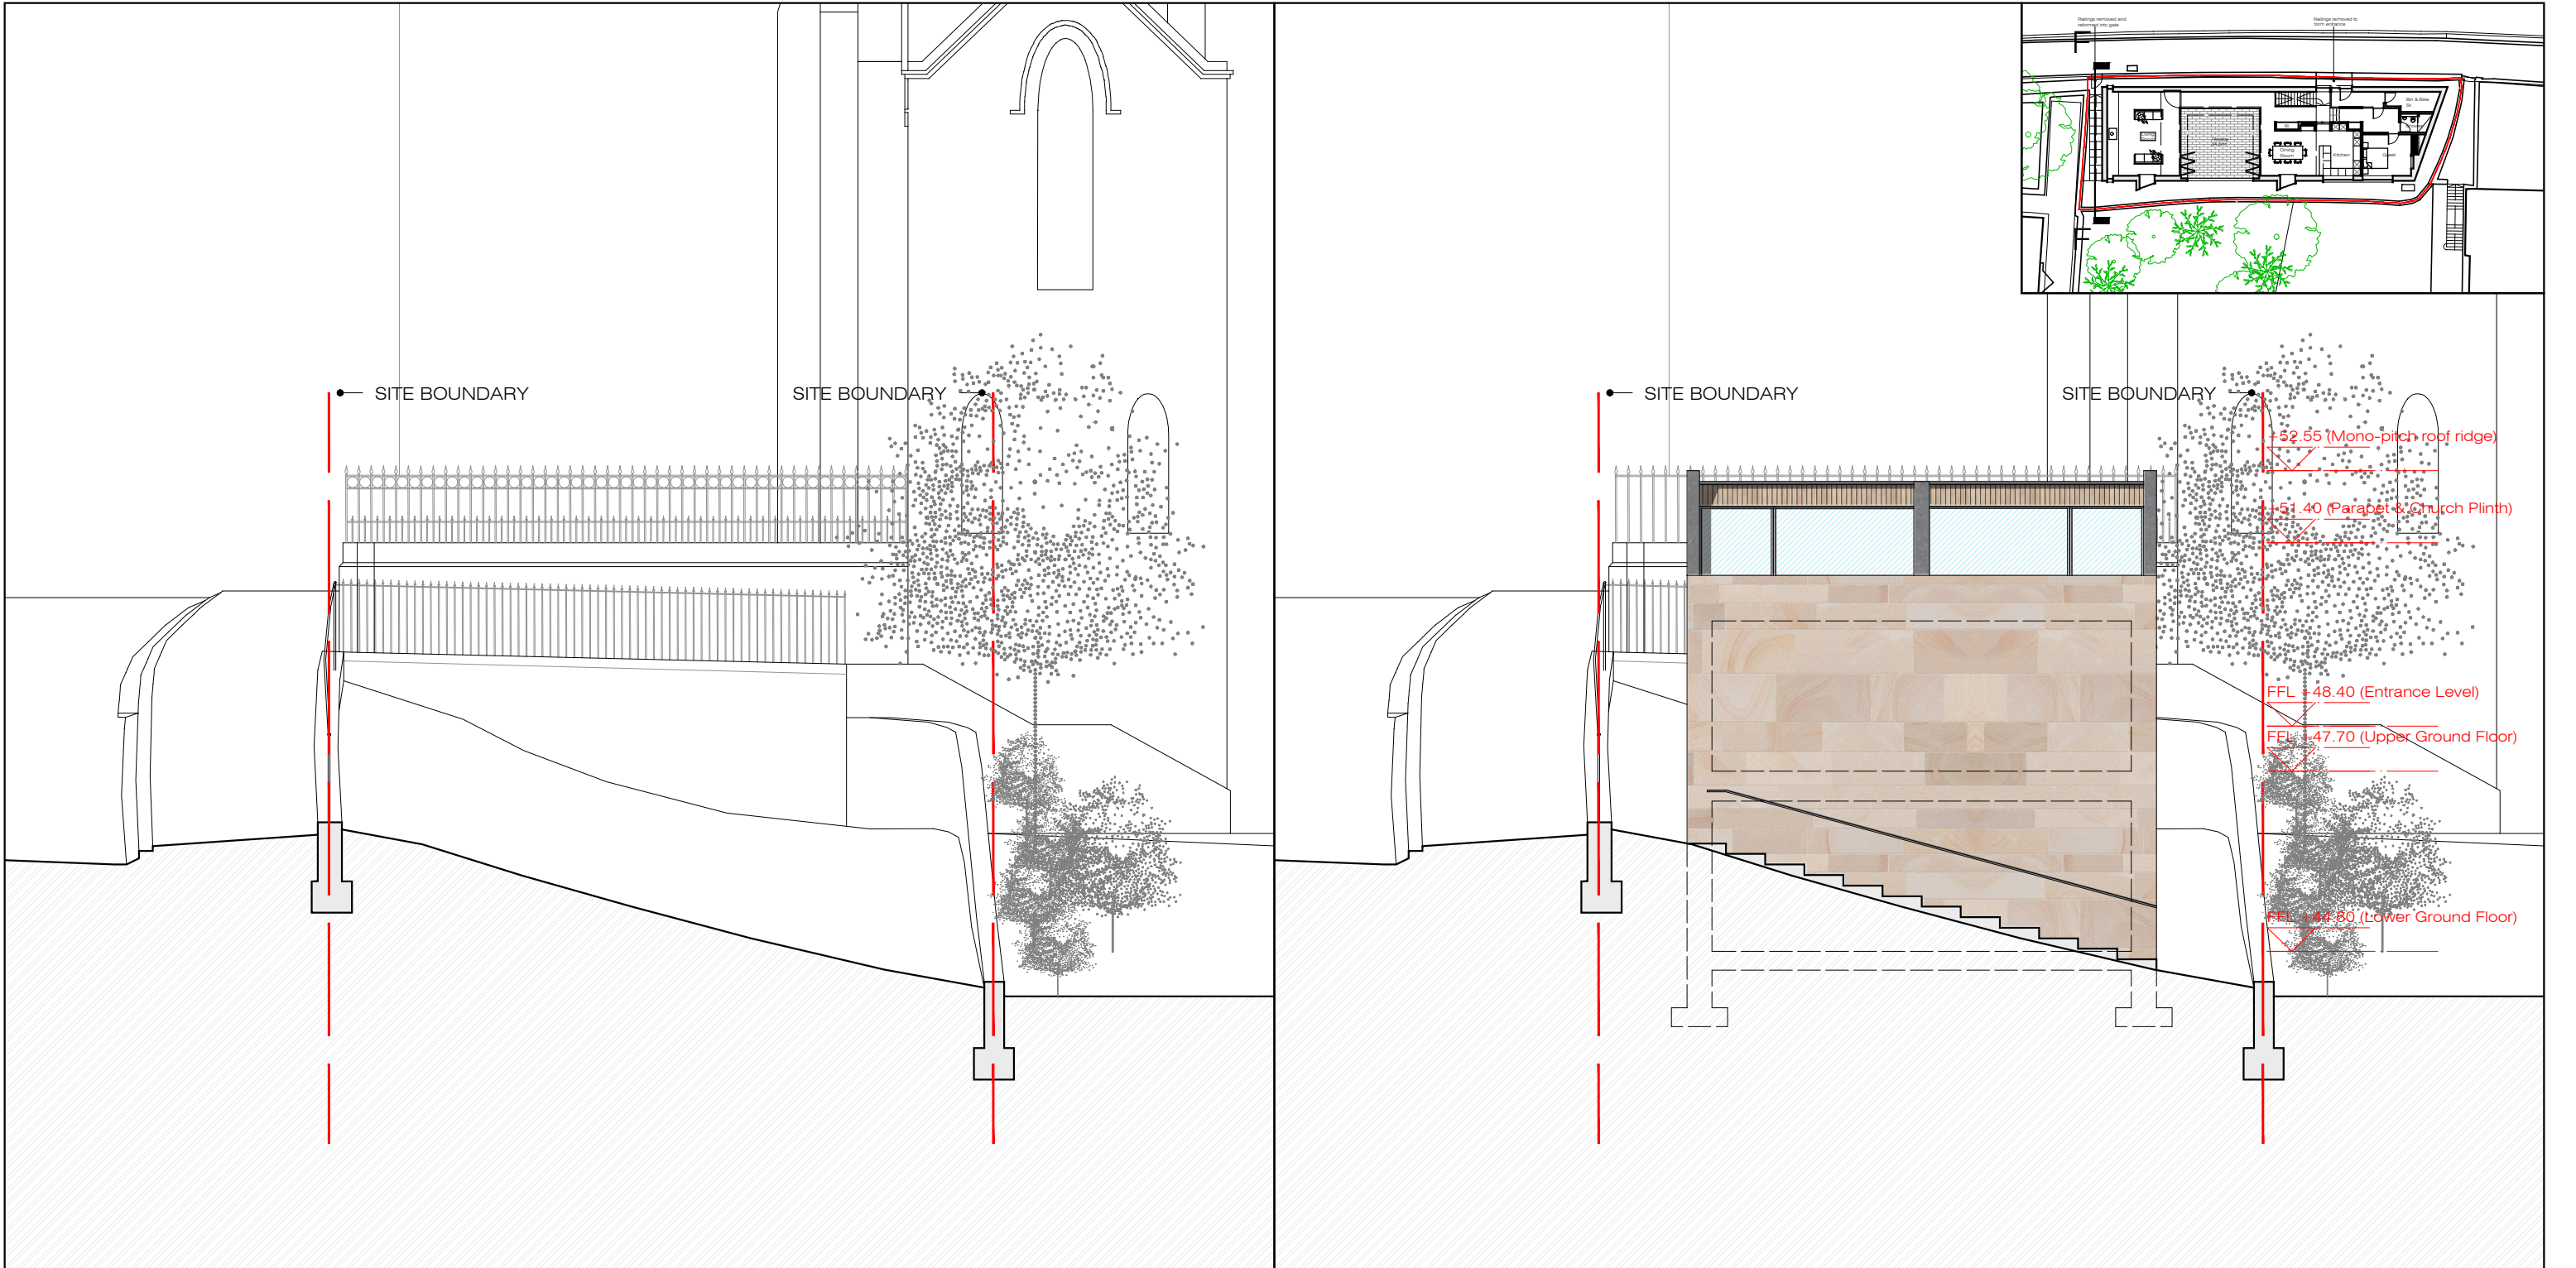

Section F-F (Existing)
1:100 @ A3

Section F-F (Proposed)
1:100 @ A3



NOTES

Richard Murphy Architects Ltd. Registered in Scotland No 255372

This drawing is copyright. All rights reserved. All copies must be cleared by Richard Murphy Architects in advance.
Do not scale from this drawing: work from figured dimensions only.

PROJECT TITLE		Proposed New House at Blenheim Place, EDINBURGH					
DRAWING TITLE		Section F-F (Proposed & Existing) West Elevation					
DWG STATUS		PLANNING					
DRAWN	CD	FILE	F-/	DATE	11/03/2024	REVISION	
CHECKED	RM	JOB NO.	628	SCALE	1:100 @ A3	DWG NO.	AL/04/05

The Breakfast Mission, 15 Old Fishmarket Close
Edinburgh EH1 1RW

t 0131 220 6125
f 0131 220 6781

mail@richardmurphyarchitects.com
www.richardmurphyarchitects.com

Richard Murphy
Architects